


Applications Guide

AERCO Control System (ACS) Combination Domestic/Space Heating

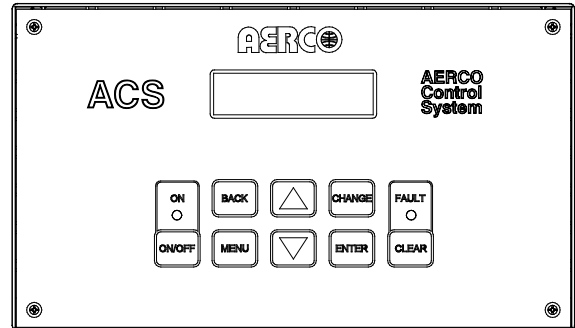

ACS Front Panel

03/27/2012

AERCO Control System (ACS) Combo Domestic/Space Heating

Applications Guide

TAG-0050_0A

Technical Support:
(Mon–Fri, 8am-5pm EST)
1-800-526-0288

www.aerco.com

Disclaimer

The information contained in this manual is subject to change without notice from AERCO International, Inc. AERCO makes no warranty of any kind with respect to this material, including but not limited to implied warranties of merchantability and fitness for a particular application. AERCO International is not liable for errors appearing in this manual. Nor for incidental or consequential damages occurring in connection with the furnishing, performance, or use of this material.

Table of Contents

1. CONCEPT	4
2. ACCESSORY (FIELD PROVIDED) SPECIFICATIONS	4
2.1. Aquastat.....	4
2.2. 2-way Motorized Valve(s):	4
2.3. Pump:.....	4
3. ACS PANEL DOMESTIC HEATING OPTIONS	5
4. SEQUENCE OF OPERATION.....	5
4.1. OPTION 1: Designated Domestic Hot Water Boiler(s) Using ACS Panel (A) or ACS Panel and ACS Relay Box (B).....	5
4.1.1. OPTION 1-A: Designated Domestic Hot Water Boiler(s) Using ACS Panel ONLY (See Diagram 1, 2 and 11)	5
4.1.2. OPTION 1-B: Designated Domestic Hot Water Boiler(s) Using ACS Panel AND ACS Relay Box (Available April 2012) (See Diagram 3, 4 and 12)	6
4.2. OPTION 2: Designated Domestic Priority Boiler(s) and Designated Building Priority (Swing) Boiler(s) Using ACS Panel AND ACS Relay Box (Available April 2012) (See Diagram 5, 6, and 12)	6
4.3. OPTION 3: Header Temperature Boost (See Diagrams 7 to 10, 13, and 14).....	7
5. COMBINATION PLANT SIZING	7
6. COMPONENT DESIGN	8
7. WIRING DIAGRAMS	8

AERCO Control System (ACS) Combo Domestic/Space Heating

Applications Guide

TAG-0050_0A

1. CONCEPT

Individual water heaters and boilers achieve maximum efficiency and precise temperature control. However, when factors such as existing indirect storage water heaters, restricted fuel input, or space limitations are conditions to be met, AERCO boilers can be used in a dual service role.

In order to accommodate the requirements for both space heating and the production of domestic hot water, multiple boilers can be used in a combination space heating and domestic water heating plant. Boilers are piped in a multiple boiler arrangement as they would be in a multiple unit space heating plant. See Combination Boiler Plant Sizing section for recommendations on number of boilers required. The boilers for domestic water production are isolated from the heating system in the supply piping by means of two-way motorized valve(s). An external hot water storage generator is used to convert boiler water to produce potable water through a closed loop coil. Upon demand for domestic water, the isolated (combination duty) boilers produce a constant temperature supply by operating in the internal setpoint mode.

The AERCO Control System (ACS) Panel is designed to stage the operation of up to 32 boilers. Eight (8) of the 32 boilers can be designated for domestic water heating in constant setpoint mode. The ACS Panel uses a simple tank aquastat to start domestic water production. It allows a transfer of the motorized valve and the control of the boilers when the space heating requires their added input. An optional ACS Relay Box (Available April 2012) can be used in conjunction with the ACS Panel to operate a second motorized valve and to enable/disable the domestic boiler water pump.

2. ACCESSORY (FIELD PROVIDED) SPECIFICATIONS

Use the following specifications when selecting an aquastat, motorized two-way valve(s), and combination system pump for use with the AERCO Control System.

2.1. Aquastat

- $\pm 10^{\circ}\text{F}$ Minimum Deadband
- Contact switch: Dry (unpowered)

2.2. 2-way Motorized Valve(s):

- Maximum amp draw = 5 A @ 250VAC general use; 5A @30VDC resistive; 125VA @ 120VAC Pilot Duty
- Required: Proof of open end-switch
- Recommended: Fail-Safe position (Open)

2.3. Pump:

- 1/4 HP @125VAC; 5A @ 30VDC resistive

NOTE

If valve and/or pump loads exceed the above contact ratings of the ACS and ACS Relay box, use these relays as pilot duty to activate external relays (field provided).

3. ACS PANEL DOMESTIC HEATING OPTIONS

There are three domestic heating options for the ACS.

- **Option 1:** Designated Domestic Hot Water Boiler(s) Using ACS Panel Only OR using ACS Panel and ACS Replay Box. Applicable to C-More controlled boilers only. Not applicable to Modulex boilers.
- **Option 2:** Designated Domestic Priority Boiler(s) and Designated Building Priority (Swing) Boiler(s) Applicable to C-More controlled boilers only. Not applicable to Modulex boilers.
- **Option 3:** Header Temperature Boost
Applicable to C-More controlled boilers and Modulex boilers.

Options 1 and 3 require only the ACS Panel. Option 1 can also use the ACS Relay Box if control of the combination system pump cannot be achieved with building controls. Option 2 requires the ACS Panel and the ACS Relay Box (Available April 2012)

4. SEQUENCE OF OPERATION

4.1. OPTION 1: Designated Domestic Hot Water Boiler(s) Using ACS Panel (A) or ACS Panel and ACS Relay Box (B)

4.1.1. OPTION 1-A: Designated Domestic Hot Water Boiler(s) Using ACS Panel ONLY (See Diagram 1, 2 and 11)

- B1 and B2 are the space heating boilers; B3 is the domestic hot water boiler.
- **The Combination System pump shall be enabled/disabled by the building controls.**
- V1 isolates the domestic hot water boilers(s) from the space heating boilers.

An aquastat closure signals the ACS there is a domestic load. The ACS will run the domestic hot water boiler B3 in constant setpoint. At the same time, the building controls shall enable the combination system pump. When the domestic load is satisfied and the aquastat opens, the ACS disables B3 and the building controls shall disable the combination system pump.

If the space heating boilers B1 and B2 reach 100% input, the ACS will check if there is a domestic load present (via aquastat). If there is a domestic load present, the ACS will continue to run the space and domestic heating boilers independently. If there is no domestic load, the ACS will open V1, wait for its proof of open end switch to make, then runs B3 as a space heating boiler. This state will continue until one of the following occurs:

1. A domestic load is called for (via aquastat). At this point, the ACS will close V1 and run B3 as a domestic heating boiler in constant setpoint. At the same time, the building controls shall enable the combination system pump.
2. The space heating load decreases to the point in which the air-fuel valve position of B1, B2, and B3 drops below a user-programmed position (programmed in the ACS). At this point, the ACS will close V1, and returns B3 to being a domestic hot water boiler.

4.1.2. OPTION 1-B: Designated Domestic Hot Water Boiler(s) Using ACS Panel AND ACS Relay Box (Available April 2012) (See Diagram 3, 4 and 12)

- B1 and B2 are the space heating boilers; B3 is the domestic hot water boiler.
- **The Combination System pump shall be enabled/disabled by the ACS Relay Box.**
- V1 isolates the domestic hot water boiler(s) from the space heating boilers.

An aquastat closure signals the ACS there is a domestic load. The ACS will enable the combination system pump and run the domestic hot water boiler B3 in constant setpoint. When the domestic load is satisfied and the aquastat opens, the ACS disables the pump and B3.

If the space heating boilers B1 and B2 reach 100% input, the ACS will check if there is a domestic load present (via aquastat). If there is a domestic load present, the ACS will continue to run the space and domestic heating boilers independently. If there is no domestic load, the ACS will open V1, wait for its proof of open end switch to make, then runs B3 as a space heating boiler. This state will continue until one of the following occurs:

1. A domestic load is called for (via aquastat). At this point, the ACS will close V1, enable the combination system pump, and run B3 as a domestic heating boiler in constant setpoint.
2. The space heating load decreases to the point in which the air-fuel valve position of B1, B2, and B3 drops below a user-programmed position (programmed in the ACS). At this point, the ACS will close V1, and returns B3 to being a domestic hot water boiler.

4.2. OPTION 2: Designated Domestic Priority Boiler(s) and Designated Building Priority (Swing) Boiler(s) Using ACS Panel AND ACS Relay Box (Available April 2012) (See Diagram 5, 6, and 12)

- B1 is the space heating boiler, B2 is the building priority (swing) boiler, and B3 is the domestic priority boiler
- The Combination System pump shall be enabled/disabled by the ACS Relay Box
- When both space heating and domestic load are present:
 - V1 is closed → B3 is dedicated to domestic heating.
 - V2 is open → B1 and B2 are in space heating mode.

An aquastat closure signals the ACS there is a domestic load. The ACS will enable the combination system pump and run the domestic priority boiler B3 in constant setpoint. When the domestic load is satisfied and the aquastat opens, the ACS disables the pump and B3.

If B3 reaches 100% input and stays there for more than 2 minutes, the ACS will open V1, close V2, and run B2 as a domestic heating boiler together with B3. This state will continue until the domestic load is satisfied (aquastat opens). At this point, the ACS will disable the combination system pump and B3, close V1, open V2, and return B2 to being a building priority boiler.

If the space heating boilers B1 and B2 reach 100% input, the ACS will check if there is a domestic load present (via aquastat). If there is a domestic load present, the ACS will continue to run the space and domestic priority boilers independently. If there is no domestic load, the ACS will open V1 (V2 remains open), wait for V1's proof of open end switch to make, then runs

B3 as a space heating boiler. This state will continue until one of the following occurs:

1. A domestic load is called for (via aquastat). At this point, the ACS will close V1, enable the combination system pump, and run B3 as a domestic priority boiler in constant setpoint.
2. The space heating load decreases to the point in which the air-fuel valve position of B1, B2, and B3 drops below a user-programmed position (programmed in the ACS). At this point, the ACS will close V1, and returns B3 to being a domestic priority boiler

NOTE

For Option 2, the Remote Interlocks of the Building Priority (swing) boilers must be wired to the BLR INTLK input of the ACS Relay Box. This ensures the swing boilers will only run when there is flow through them (either V1 or V2 is open). It is also recommended that the failsafe state of the swing boilers (user-programmed in the boiler C-More controls) be set to shut down. This ensures in the event the Modbus signal is lost from the ACS, the swing boilers do not fire in case V1 or V2 failed to open.

4.3. OPTION 3: Header Temperature Boost (See Diagrams 7 to 10, 13, and 14)

An aquastat closure signals the ACS there is a domestic load. If the current header temperature is below the programmed "Boost Temperature", the ACS will ramp up the boilers accordingly until the boost temperature is reached. When the domestic load is satisfied and the aquastat opens, the ACS goes back to maintaining the space heating constant setpoint or goes back to following the outdoor reset or the 4-20mA/Modbus remote setpoint signal.

5. COMBINATION PLANT SIZING

The required size of a combination boiler plant is not the simple sum of the space heating load and domestic hot water load. The factor obtained from Figure 1 is multiplied by the peak domestic hot water load to obtain the boiler output capacity **to be added to the space heating load**. The result is the total required boiler output capacity. Figure 1 indicates the reduction of additional heat supply for domestic water heating if the ratio of domestic water heating to space heating is low. This reduction is possible because

- Maximum space-heating requirements do not occur at the time of day when the maximum peak hot-water demands occur.
- Space-heating requirements are based on the lowest outside design temperature, which may occur for only a few days of the total heating season.
- An additional heat supply or boiler capacity to compensate for pickup and radiation losses is usual. The pickup load cannot occur at the same time as the peak domestic hot water load because the building must be brought to a comfortable temperature before the occupants use hot water.

AERCO Control System (ACS) Combo Domestic/Space Heating

Applications Guide

TAG-0050_0A

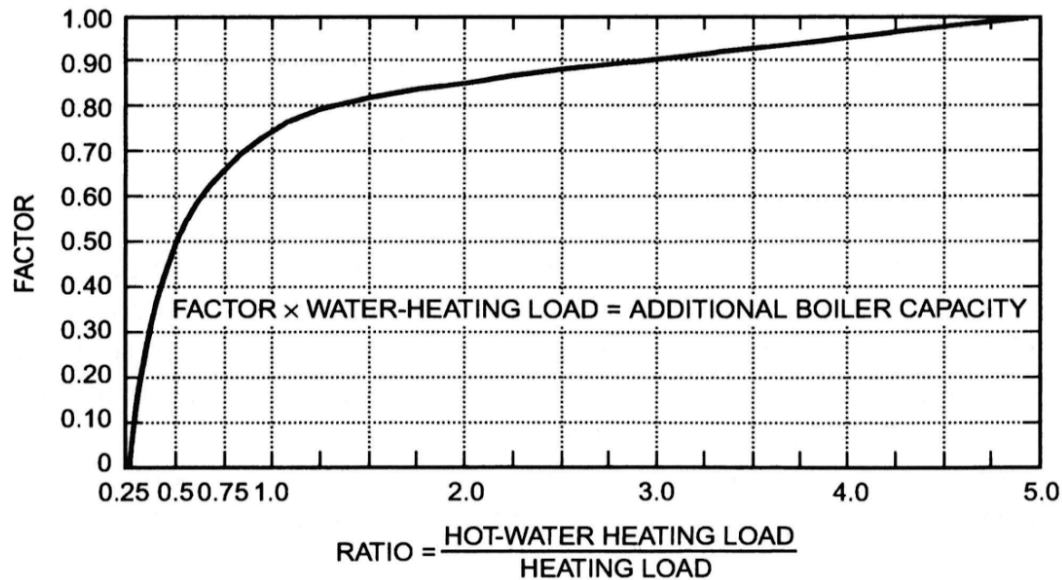


Figure 1: Table Sizing Factor for Combination Heating and Water Heating Boilers

NOTE: Chart taken from ASHRAE 2007 HVAC Applications Handbook.

Example Using Figure 1:

Space Heating Load = 5500 MBH

Hot-Water Heating (Domestic) Load = 4100 MBH

Ratio = 4100 MBH / 5500 MBH = 0.74

From **Figure 1**, Factor = 0.67

The additional boiler capacity to be added to the space heating load is factor x domestic = 0.67 x 4100 MBH

Total Plant Capacity = 5500 MBH + (0.67 x 4100 MBH) = 8247 MBH

Number of Boilers = Total Plant Capacity / Output per Boiler

If BMK2.0LN Boilers are used:

Number of BMK2.0LN = 8247 / 1706 = 5 BMK2.0LN Boilers

6. COMPONENT DESIGN

Domestic water sizing for a combination plant should be done in accordance with ASHRAE and ASPE standards. The storage tank size should be adequate for small domestic water draws without short cycling the domestic tank aquastat. The combination of recovery and storage should be as prescribed in the ASHRAE/ASPE methods.

The recovery of the storage tank coil exchanger should be based on a temperature drop of 20°F, or the same temperature drop as the heating system that the plant supplies. When sizing the circulating pump between the combination boiler(s) and the tank coil, the flow of the pump must be greater than the sum of the required minimum flow of the boilers. The head of the pump must be capable of overcoming the pressure drop of the boilers, the tank coil, and the frictional resistance of all piping/ accessories between them. Air elimination and expansion accessories may be required in the coil loop as well as the main heating loop.

7. WIRING DIAGRAMS

The wiring diagrams referenced to in this application guide (Diagrams 1-14) are provided on the following pages.

AERCO Control System (ACS) Combo Domestic/Space Heating

Applications Guide

TAG-0050_OA

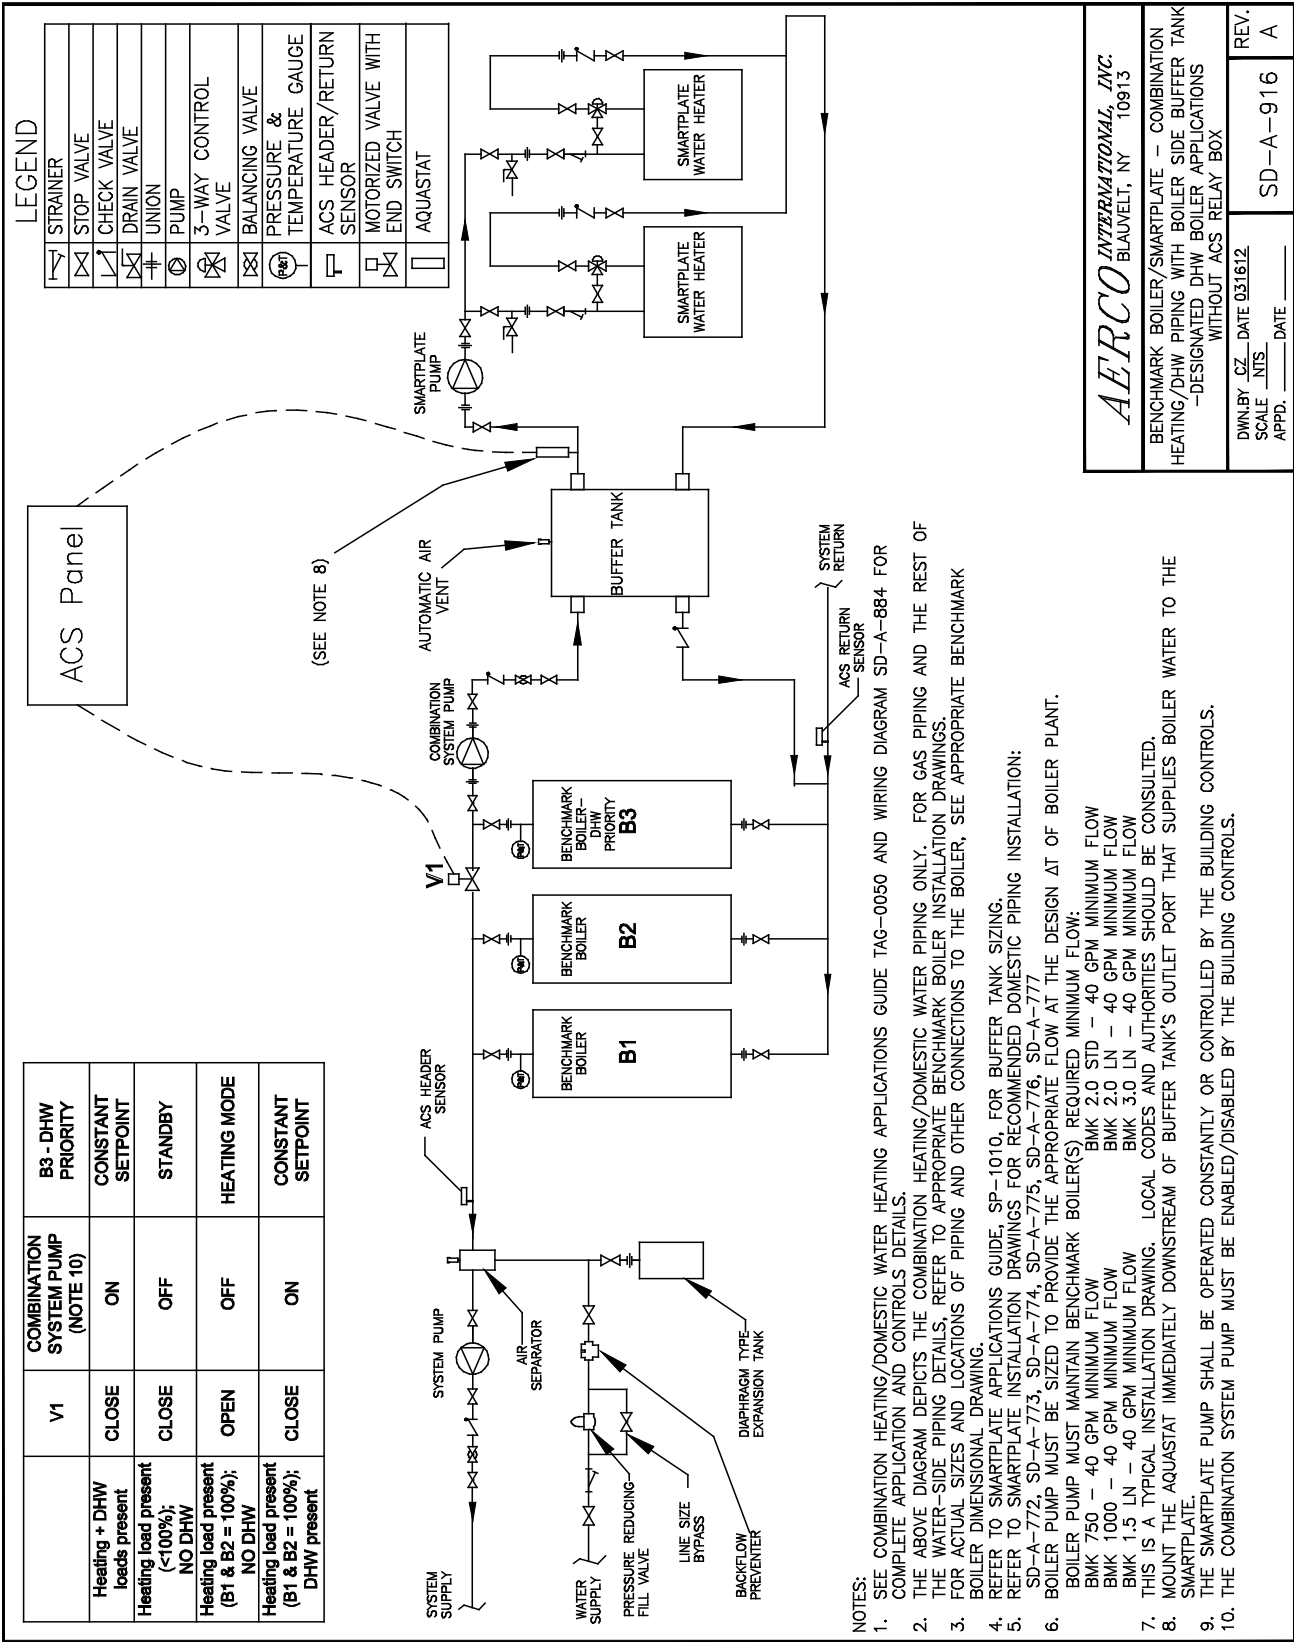


Diagram 1: Benchmark Boiler/Smartplate – Combination Heating/DHW Piping w/Boiler Side Buffer Tank (Designated DHW Boiler Applications without ACS Relay Box)

NOTES:

- SEE COMBINATION HEATING/DOMESTIC WATER HEATING APPLICATIONS GUIDE TAG-0050 AND WIRING DIAGRAM SD-A-884 FOR COMPLETE APPLICATION AND CONTROLS DETAILS.
- THE ABOVE DIAGRAM DEPICTS THE COMBINATION HEATING/DOMESTIC WATER PIPING ONLY. FOR GAS PIPING AND THE REST OF THE WATER-SIDE PIPING DETAILS, REFER TO APPROPRIATE BENCHMARK BOILER INSTALLATION DRAWINGS.
- FOR ACTUAL SIZES AND LOCATIONS OF PIPING AND OTHER CONNECTIONS TO THE BOILER, SEE APPROPRIATE BENCHMARK BOILER DIMENSIONAL DRAWING.
- REFER TO SMARTPLATE APPLICATIONS GUIDE, SP-1010, FOR BUFFER TANK SIZING.
- SD-A-772, SD-A-773, SD-A-774, SD-A-775, SD-A-776, SD-A-777
- BOILER PUMP MUST BE SIZED TO PROVIDE THE APPROPRIATE FLOW AT THE DESIGN AT OF BOILER PLANT.
BOILER PUMP MUST MAINTAIN BENCHMARK BOILER(S) REQUIRED MINIMUM FLOW:
BMK 750 – 40 GPM MINIMUM FLOW
BMK 1000 – 40 GPM MINIMUM FLOW
BMK 1500 – 40 GPM MINIMUM FLOW
BMK 2.0 LN – 40 GPM MINIMUM FLOW
BMK 3.0 LN – 40 GPM MINIMUM FLOW
- THIS IS A TYPICAL INSTALLATION DRAWING. LOCAL CODES AND AUTHORITIES SHOULD BE CONSULTED.
- MOUNT THE AQUASTAT IMMEDIATELY DOWNSTREAM OF BUFFER TANK'S OUTLET PORT THAT SUPPLIES BOILER WATER TO THE SMARTPLATE.
- THE SMARTPLATE PUMP SHALL BE OPERATED CONSTANTLY OR CONTROLLED BY THE BUILDING CONTROLS.
- THE COMBINATION SYSTEM PUMP MUST BE ENABLED/DISABLED BY THE BUILDING CONTROLS.

AERCO INTERNATIONAL, INC.
BLAUVELT, NY 10913


BENCHMARK BOILER/SMARTPLATE – COMBINATION HEATING/DHW PIPING WITH BOILER SIDE BUFFER TANK – DESIGNATED DHW BOILER APPLICATIONS WITHOUT ACS RELAY BOX

DWN BY: CJZ	DATE: 03/16/12	REV.:
SCALE: NTS	APPD: _____	SD-A-916
		A

AERCO Control System (ACS) Combo Domestic/Space Heating

Applications Guide

TAG-0050_OA

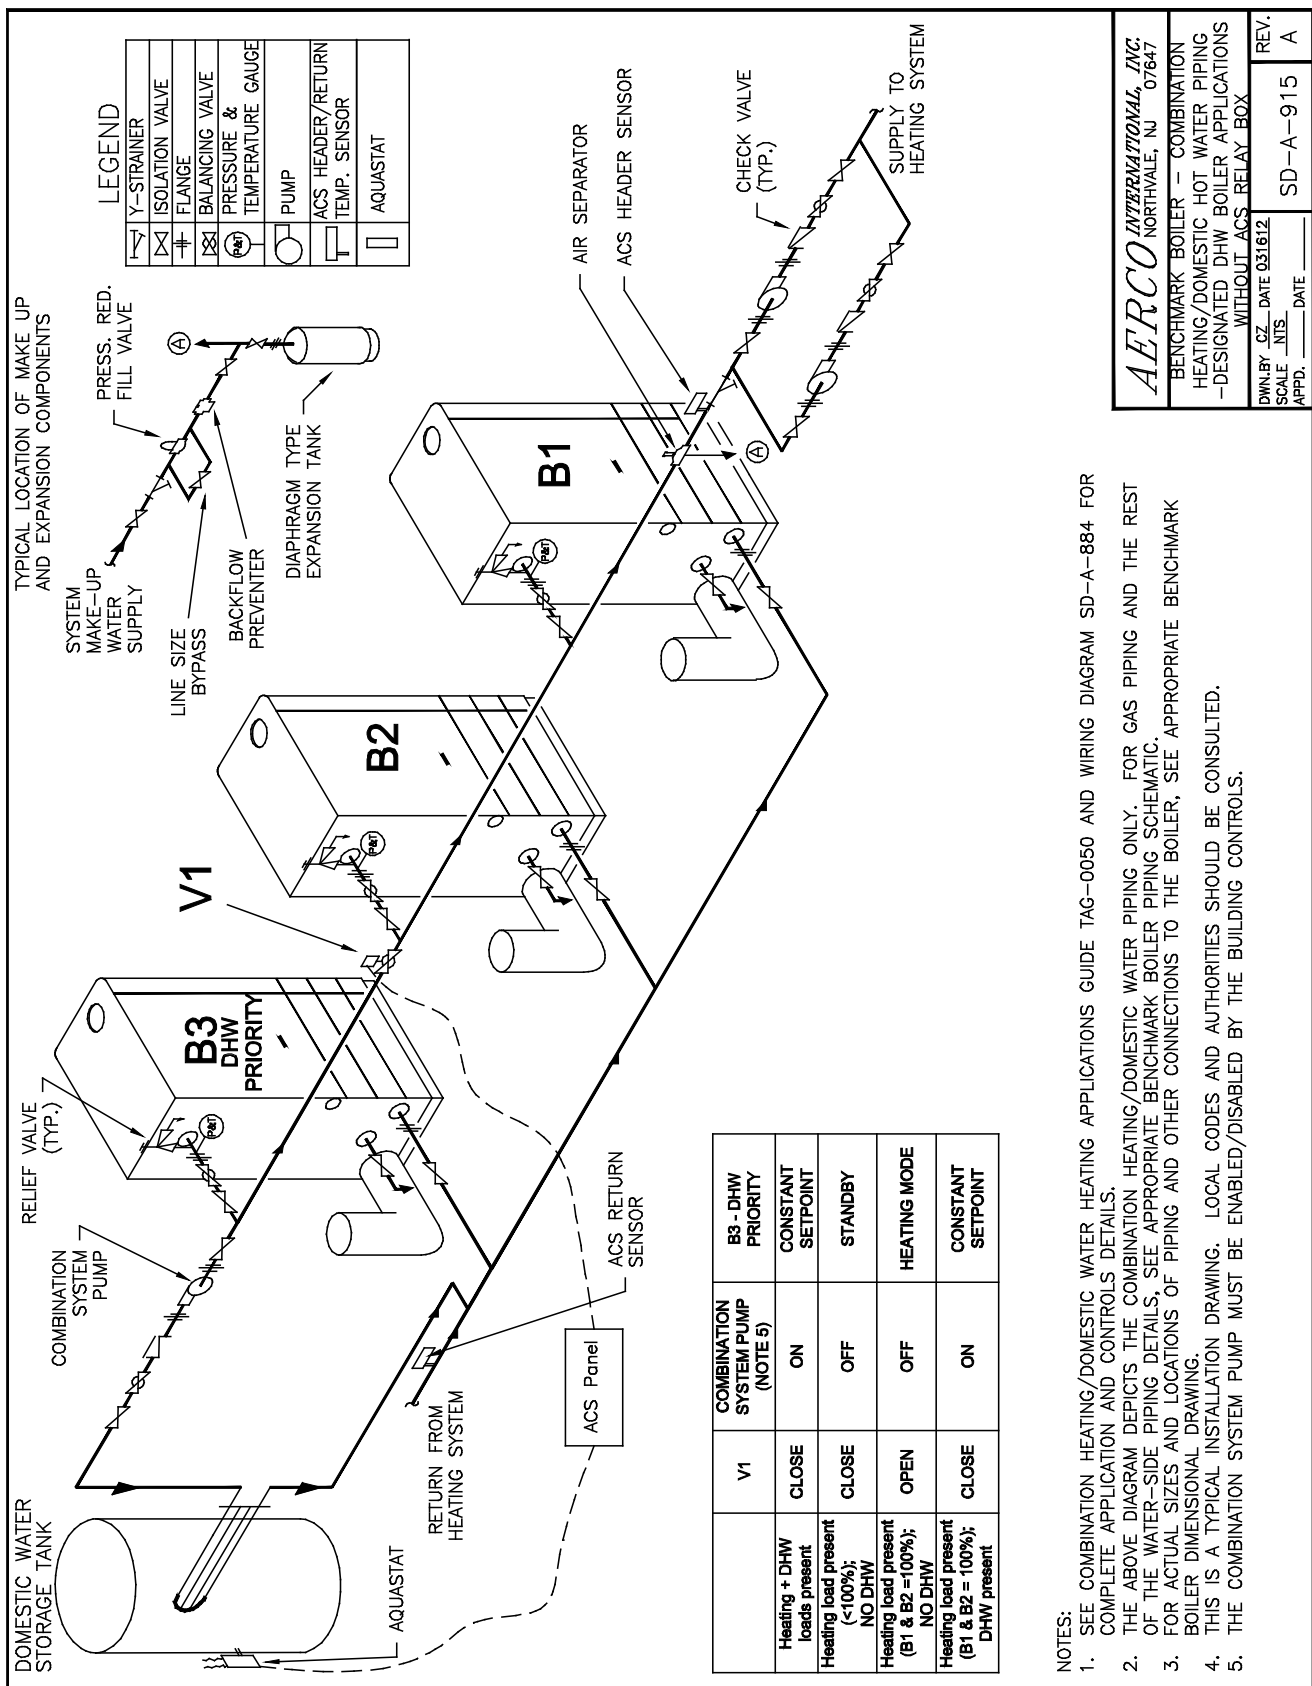

AERCO INTERNATIONAL, INC.
NORTHVALE, NJ 07647

BENCHMARK BOILER - COMBINATION HEATING/DOMESTIC HOT WATER PIPING - DESIGNATED DHW BOILER APPLICATIONS WITHOUT ACS RELAY BOX

DWN.LBY CZ DATE 031612
SCALE NTS
APPD. _____ DATE _____

REV. SD-A-915 A

- NOTES:**
- SEE COMBINATION HEATING/DOMESTIC WATER HEATING APPLICATIONS GUIDE TAG-0050 AND WIRING DIAGRAM SD-A-884 FOR COMPLETE APPLICATION AND CONTROLS DETAILS.
 - THE ABOVE DIAGRAM DEPICTS THE COMBINATION HEATING/DOMESTIC WATER PIPING ONLY. FOR GAS PIPING AND THE REST OF THE WATER-SIDE PIPING DETAILS, SEE APPROPRIATE BENCHMARK BOILER PIPING SCHEMATIC.
 - FOR ACTUAL SIZES AND LOCATIONS OF PIPING AND OTHER CONNECTIONS TO THE BOILER, SEE APPROPRIATE BENCHMARK BOILER DIMENSIONAL DRAWING.
 - THIS IS A TYPICAL INSTALLATION DRAWING. LOCAL CODES AND AUTHORITIES SHOULD BE CONSULTED.
 - THE COMBINATION SYSTEM PUMP MUST BE ENABLED/DISABLED BY THE BUILDING CONTROLS.

Diagram 2: Benchmark Boiler – Combination Heating/DHW Piping (Designated DHW Boiler Applications without ACS Relay Box)

AERCO Control System (ACS) Combo Domestic/Space Heating

Applications Guide

TAG-0050_OA


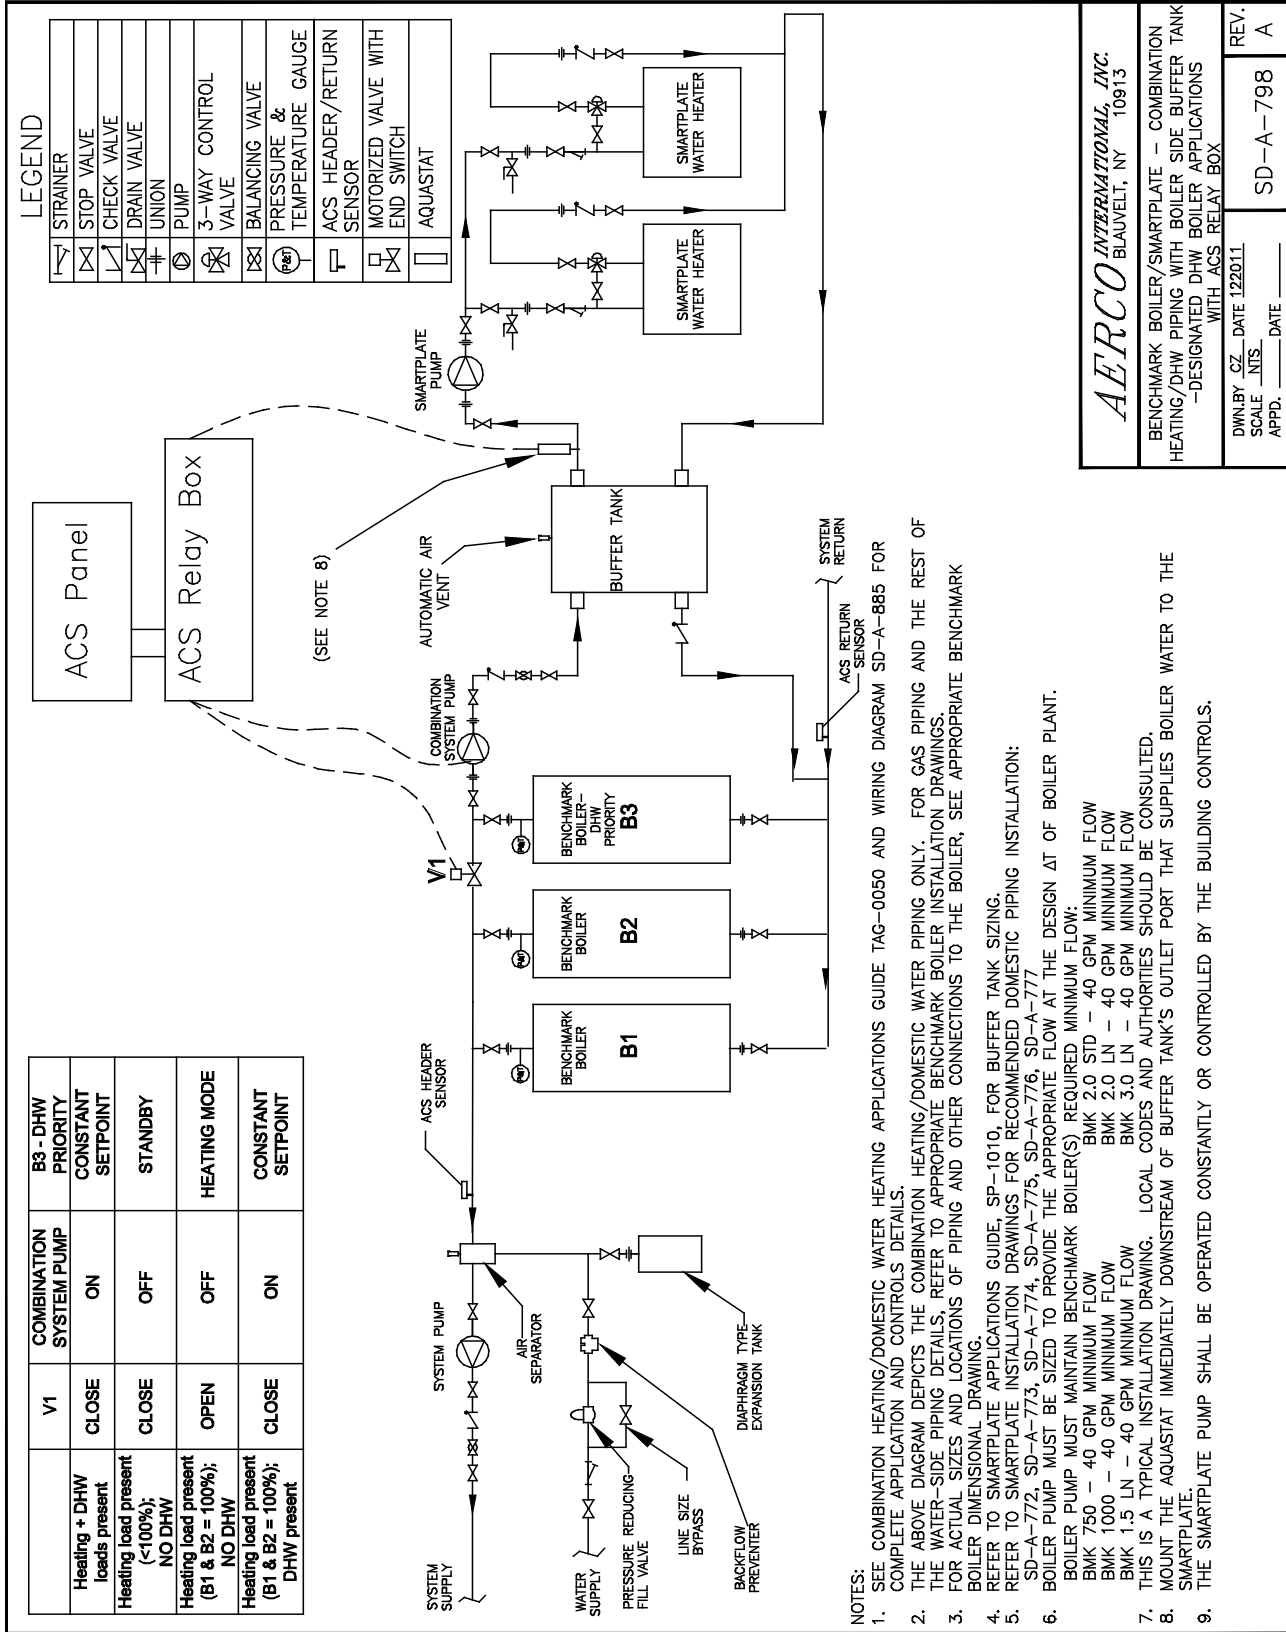


Diagram 3: Benchmark Boiler/Smartplate – Combination Heating/DHW Piping w/Boiler Side Buffer Tank (Designated DHW Boiler Applications with ACS Relay Box)

AERCO Control System (ACS) Combo Domestic/Space Heating

Applications Guide

TAG-0050_OA

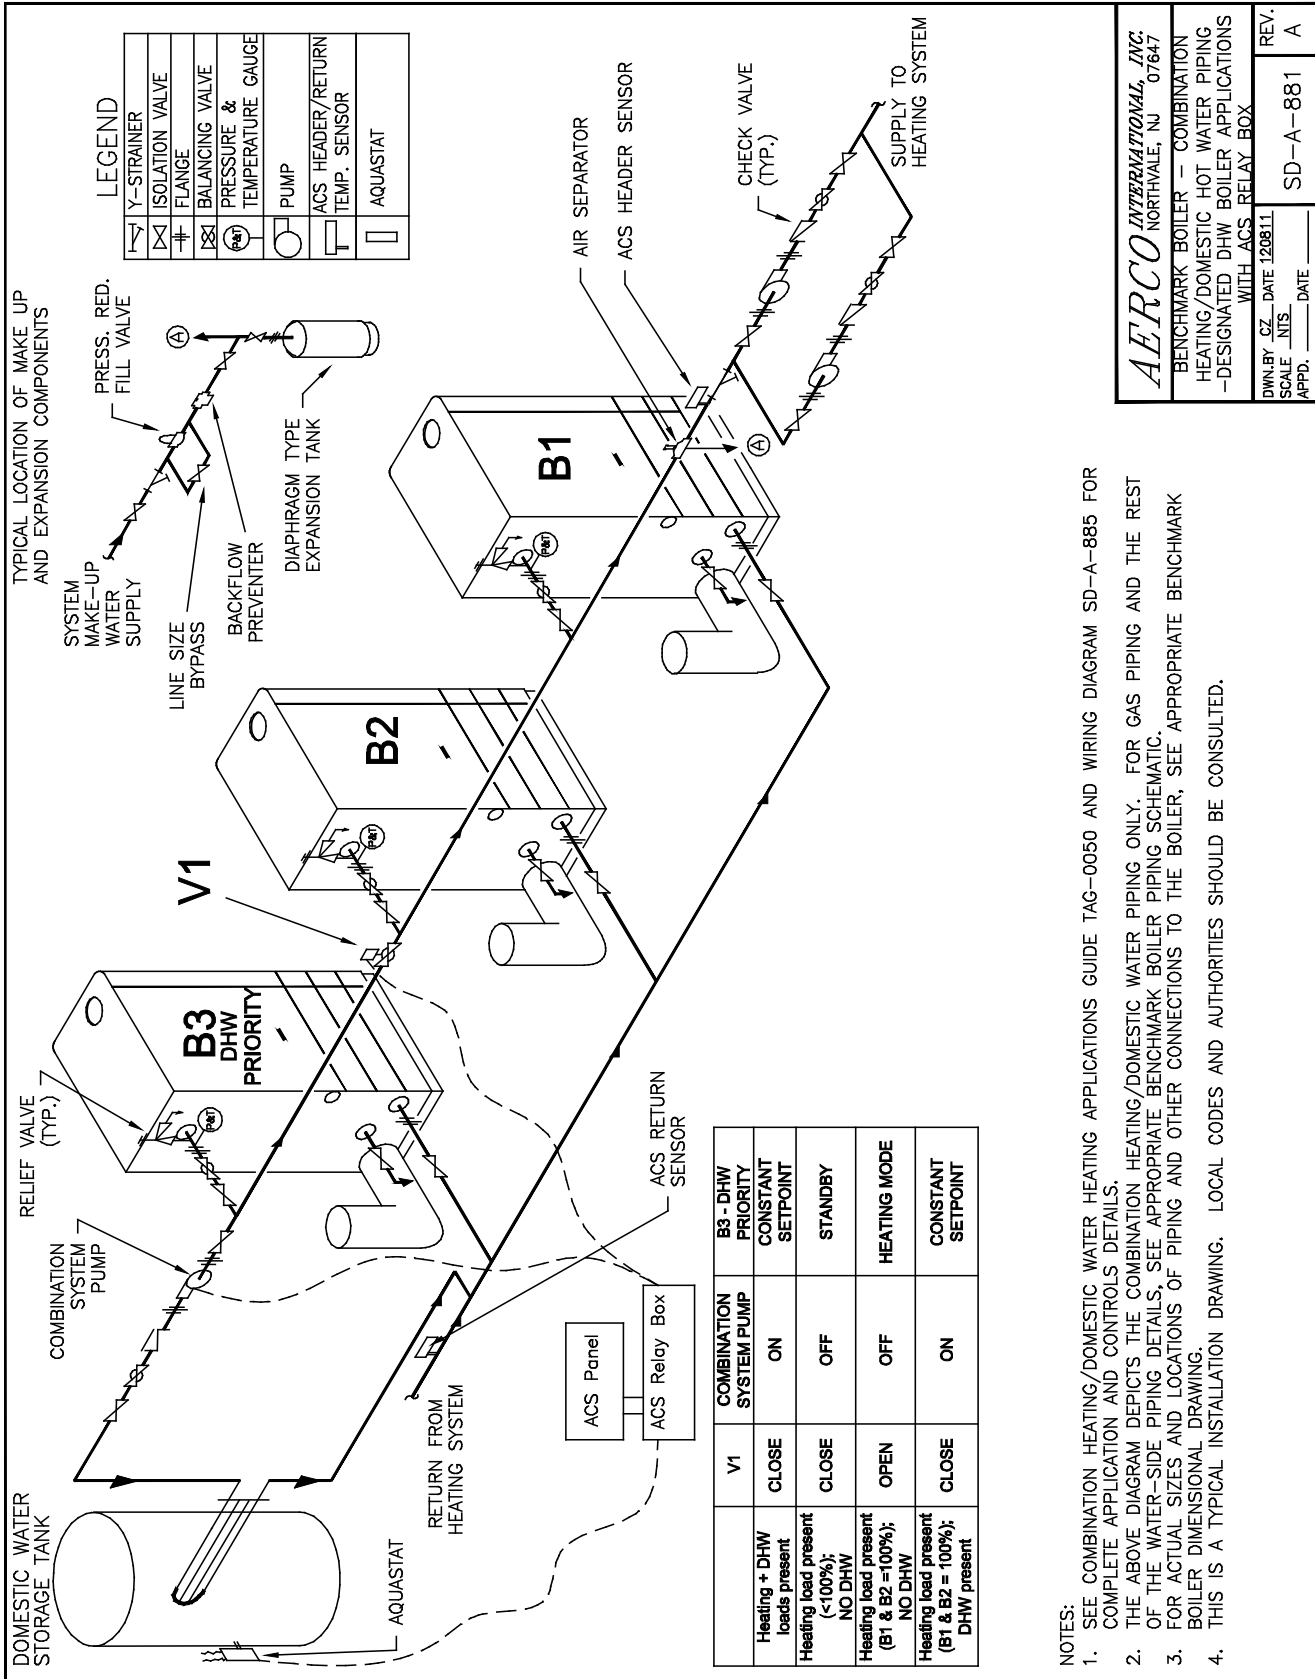

AERCO INTERNATIONAL, INC.
NORTHVALE, NJ 07647

BENCHMARK BOILER - COMBINATION HEATING/DOMESTIC HOT WATER PIPING - DESIGNATED DHW BOILER APPLICATIONS WITH ACS RELAY BOX

DWNLY CZ DATE 120811
SCALE NTS
APPD. _____ DATE _____

REV. SD-A-881 A

- NOTES:**
- SEE COMBINATION HEATING/DOMESTIC WATER HEATING APPLICATIONS GUIDE TAG-0050 AND WIRING DIAGRAM SD-A-885 FOR COMPLETE APPLICATION AND CONTROLS DETAILS.
 - THE ABOVE DIAGRAM DEPICTS THE COMBINATION HEATING/DOMESTIC WATER PIPING ONLY. FOR GAS PIPING AND THE REST OF THE WATER-SIDE PIPING DETAILS, SEE APPROPRIATE BENCHMARK BOILER PIPING SCHEMATIC.
 - FOR ACTUAL SIZES AND LOCATIONS OF PIPING AND OTHER CONNECTIONS TO THE BOILER, SEE APPROPRIATE BENCHMARK BOILER DIMENSIONAL DRAWING.
 - THIS IS A TYPICAL INSTALLATION DRAWING. LOCAL CODES AND AUTHORITIES SHOULD BE CONSULTED.

Diagram 4: Benchmark Boiler - Combination Heating/DHW Piping (Designated DHW Boiler Applications with ACS Relay Box)

AERCO Control System (ACS) Combo Domestic/Space Heating

Applications Guide

TAG-0050_OA


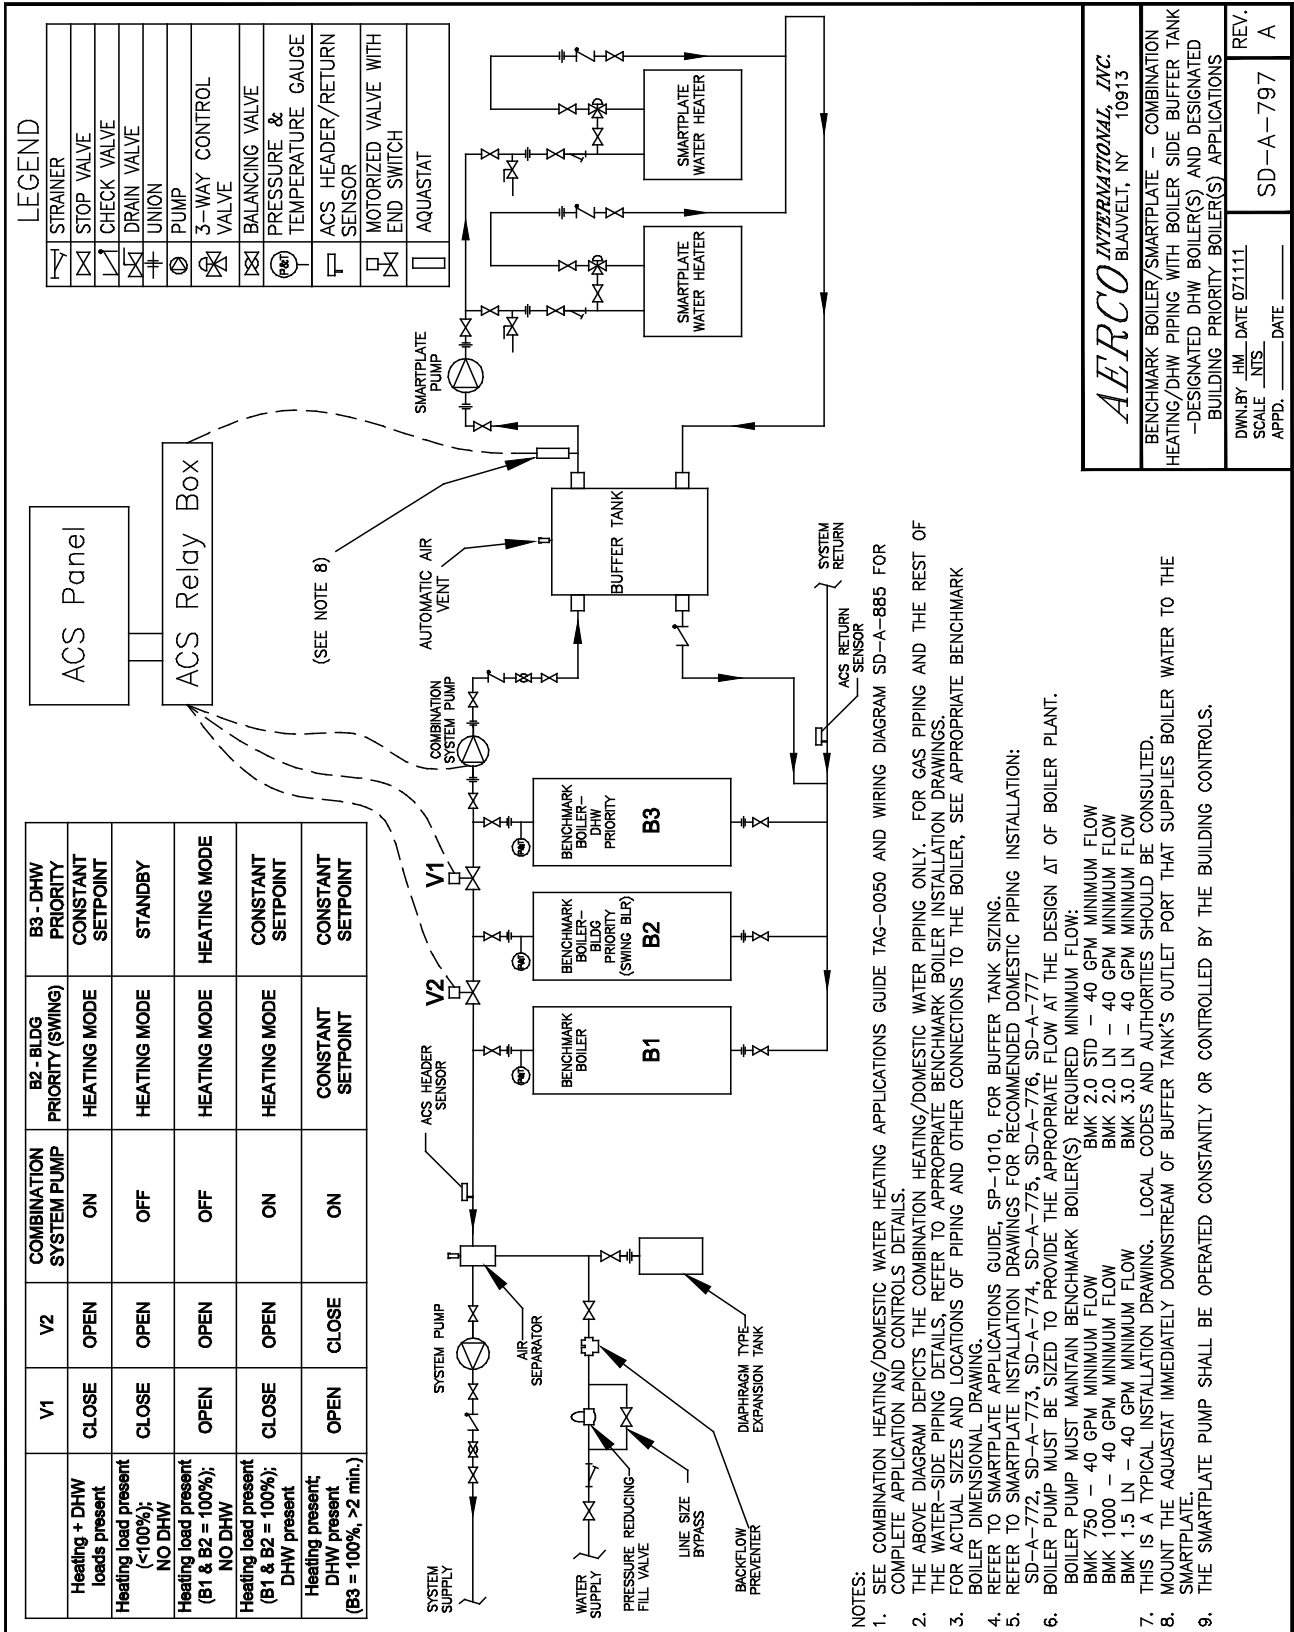


Diagram 5: Benchmark Boiler/Smartplate – Combination Heating/DHW Piping w/Boiler Side Buffer Tank (Designated DHW Boiler(s) and Designated Building Priority Boiler(s) Applications)

AERCO Control System (ACS) Combo Domestic/Space Heating

Applications Guide

TAG-0050_OA

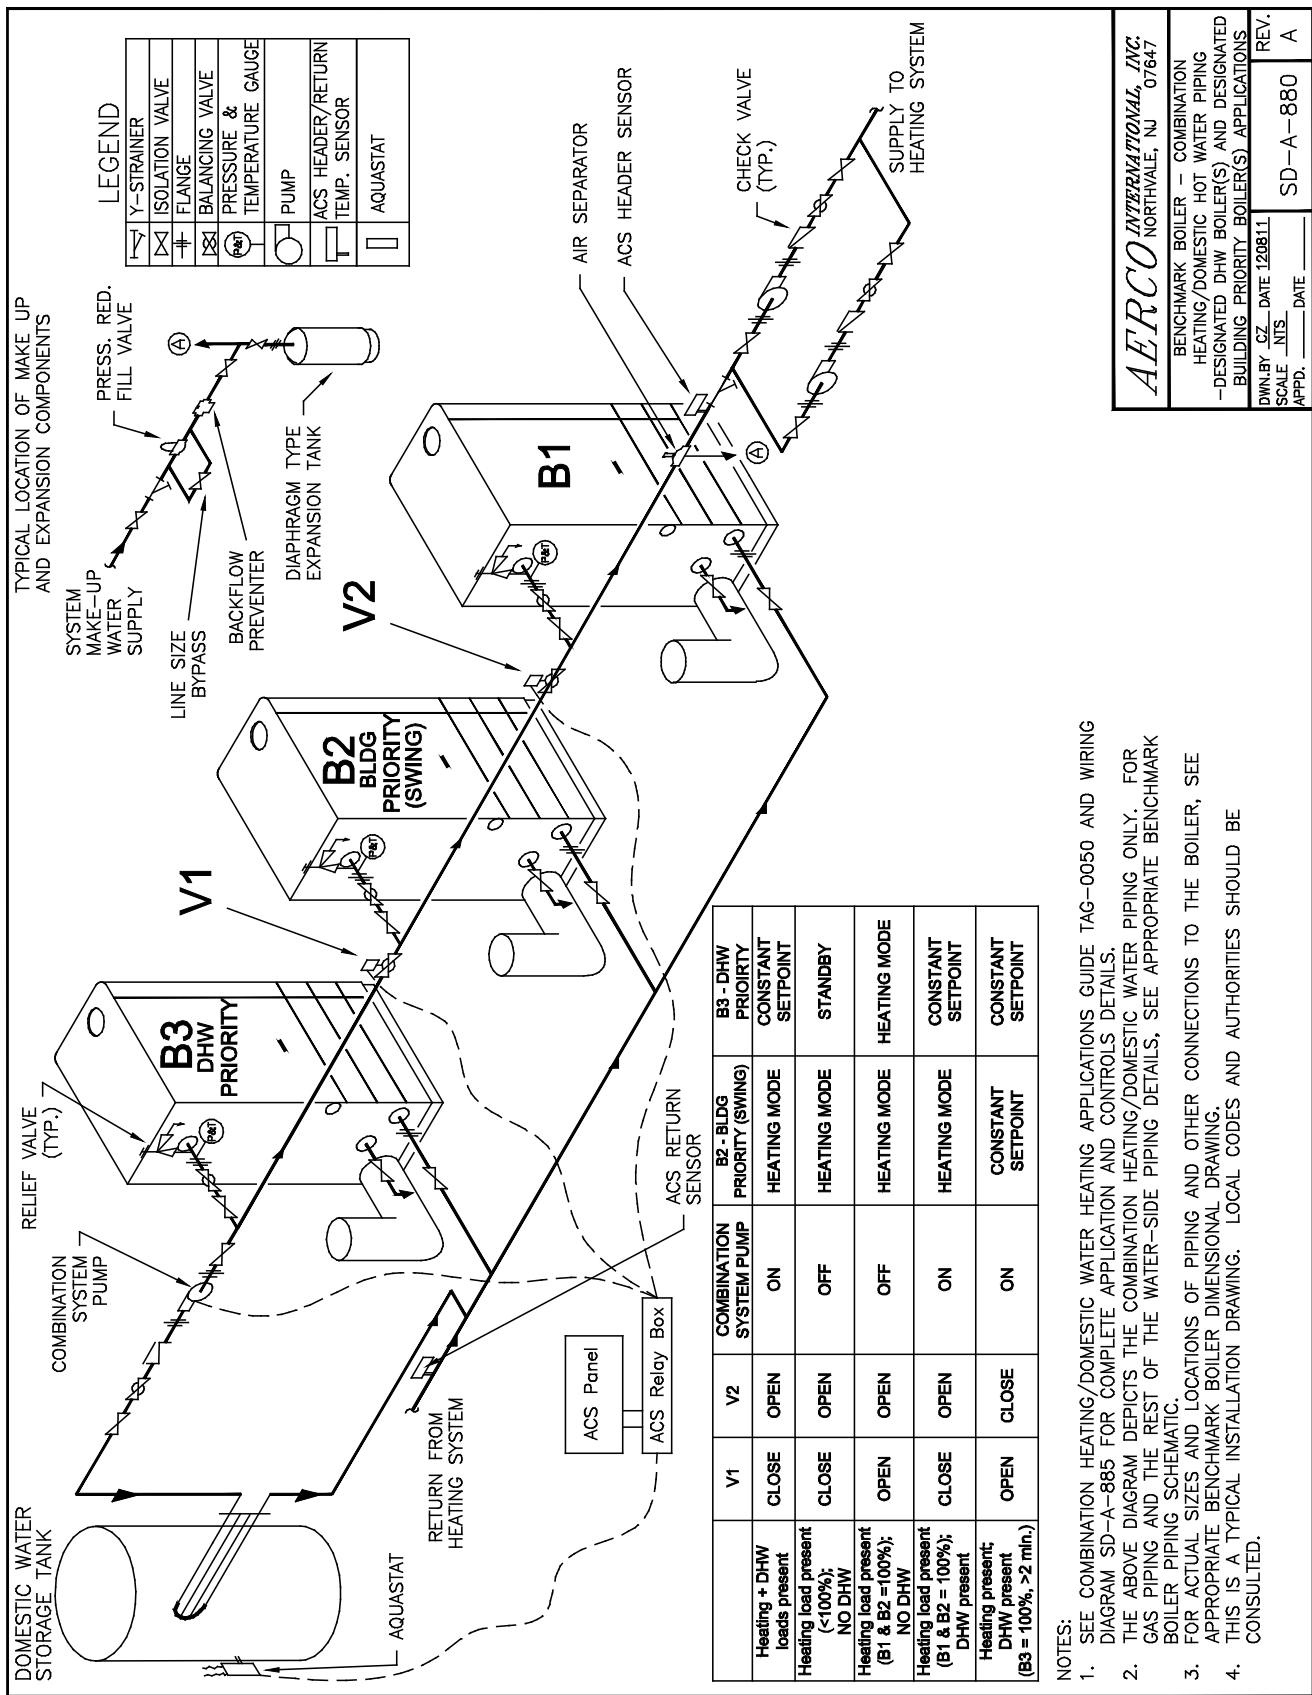

AERCO INTERNATIONAL, INC.
NORTHVALE, NJ 07647

BENCHMARK BOILER - COMBINATION HEATING/DOMESTIC HOT WATER PIPING - DESIGNATED DHW BOILER(S) AND DESIGNATED BUILDING PRIORITY BOILER(S) APPLICATIONS

DWN.BY: CZ DATE: 12/08/11

SCALE: NTS

REV. SD-A-880

APPD. DATE: _____

REV. A

- NOTES:
- SEE COMBINATION HEATING/DOMESTIC WATER HEATING APPLICATIONS GUIDE TAG-0050 AND WIRING DIAGRAM SD-A-885 FOR COMPLETE APPLICATION AND CONTROLS DETAILS.
 - THE ABOVE DIAGRAM DEPICTS THE COMBINATION HEATING/DOMESTIC WATER PIPING ONLY. FOR GAS PIPING AND THE REST OF THE WATER-SIDE PIPING DETAILS, SEE APPROPRIATE BENCHMARK BOILER PIPING SCHEMATIC.
 - FOR ACTUAL SIZES AND LOCATIONS OF PIPING AND OTHER CONNECTIONS TO THE BOILER, SEE APPROPRIATE BENCHMARK BOILER DIMENSIONAL DRAWING.
 - THIS IS A TYPICAL INSTALLATION DRAWING. LOCAL CODES AND AUTHORITIES SHOULD BE CONSULTED.

Diagram 6: Benchmark Boiler – Combination Heating/DHW Piping (Designated DHW Boiler(s) and Designated Building Priority Boilers(s) Applications

AERCO Control System (ACS) Combo Domestic/Space Heating

Applications Guide

TAG-0050_OA

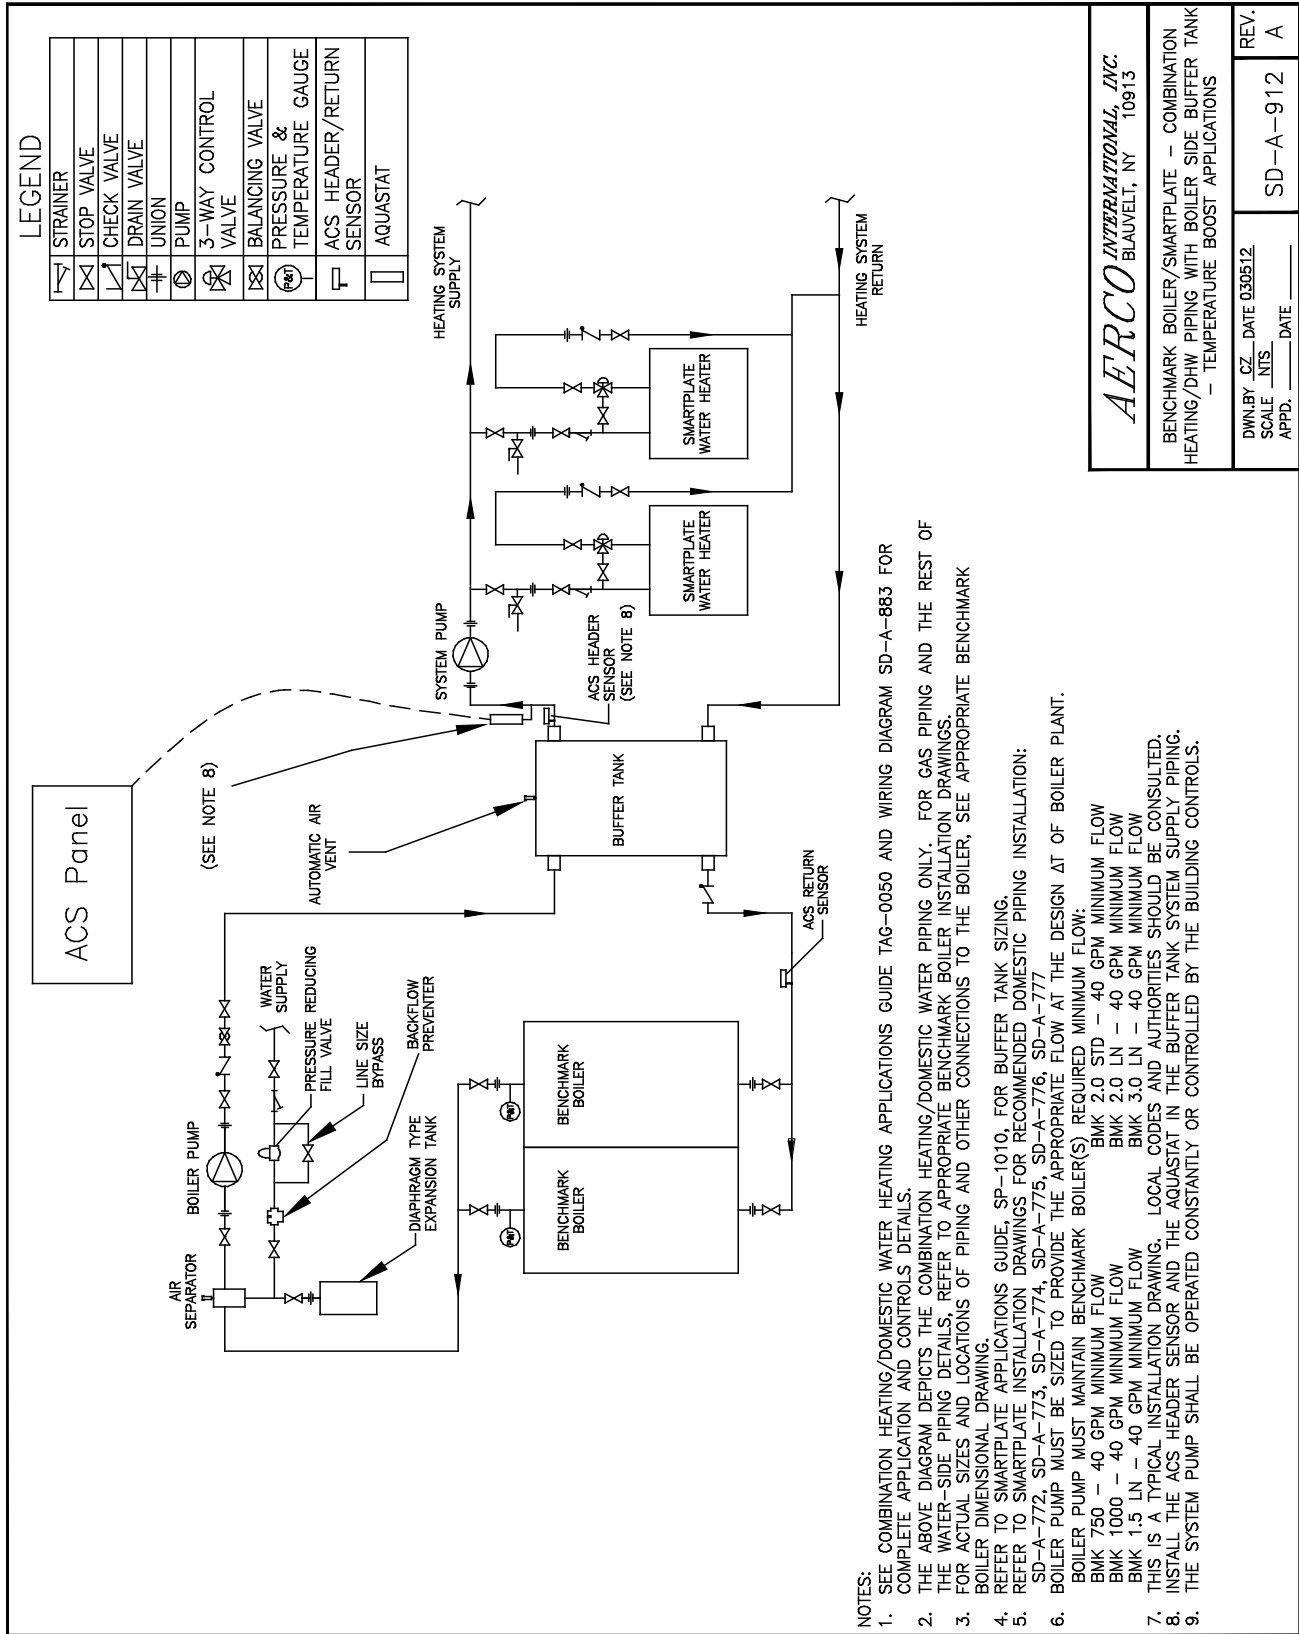


Diagram 7: Benchmark Boiler/Smartplate – Combination Heating/DHW Piping w/Boiler Side Buffer Tank – Temperature Boost Applications

AERCO Control System (ACS) Combo Domestic/Space Heating

Applications Guide

TAG-0050_0A

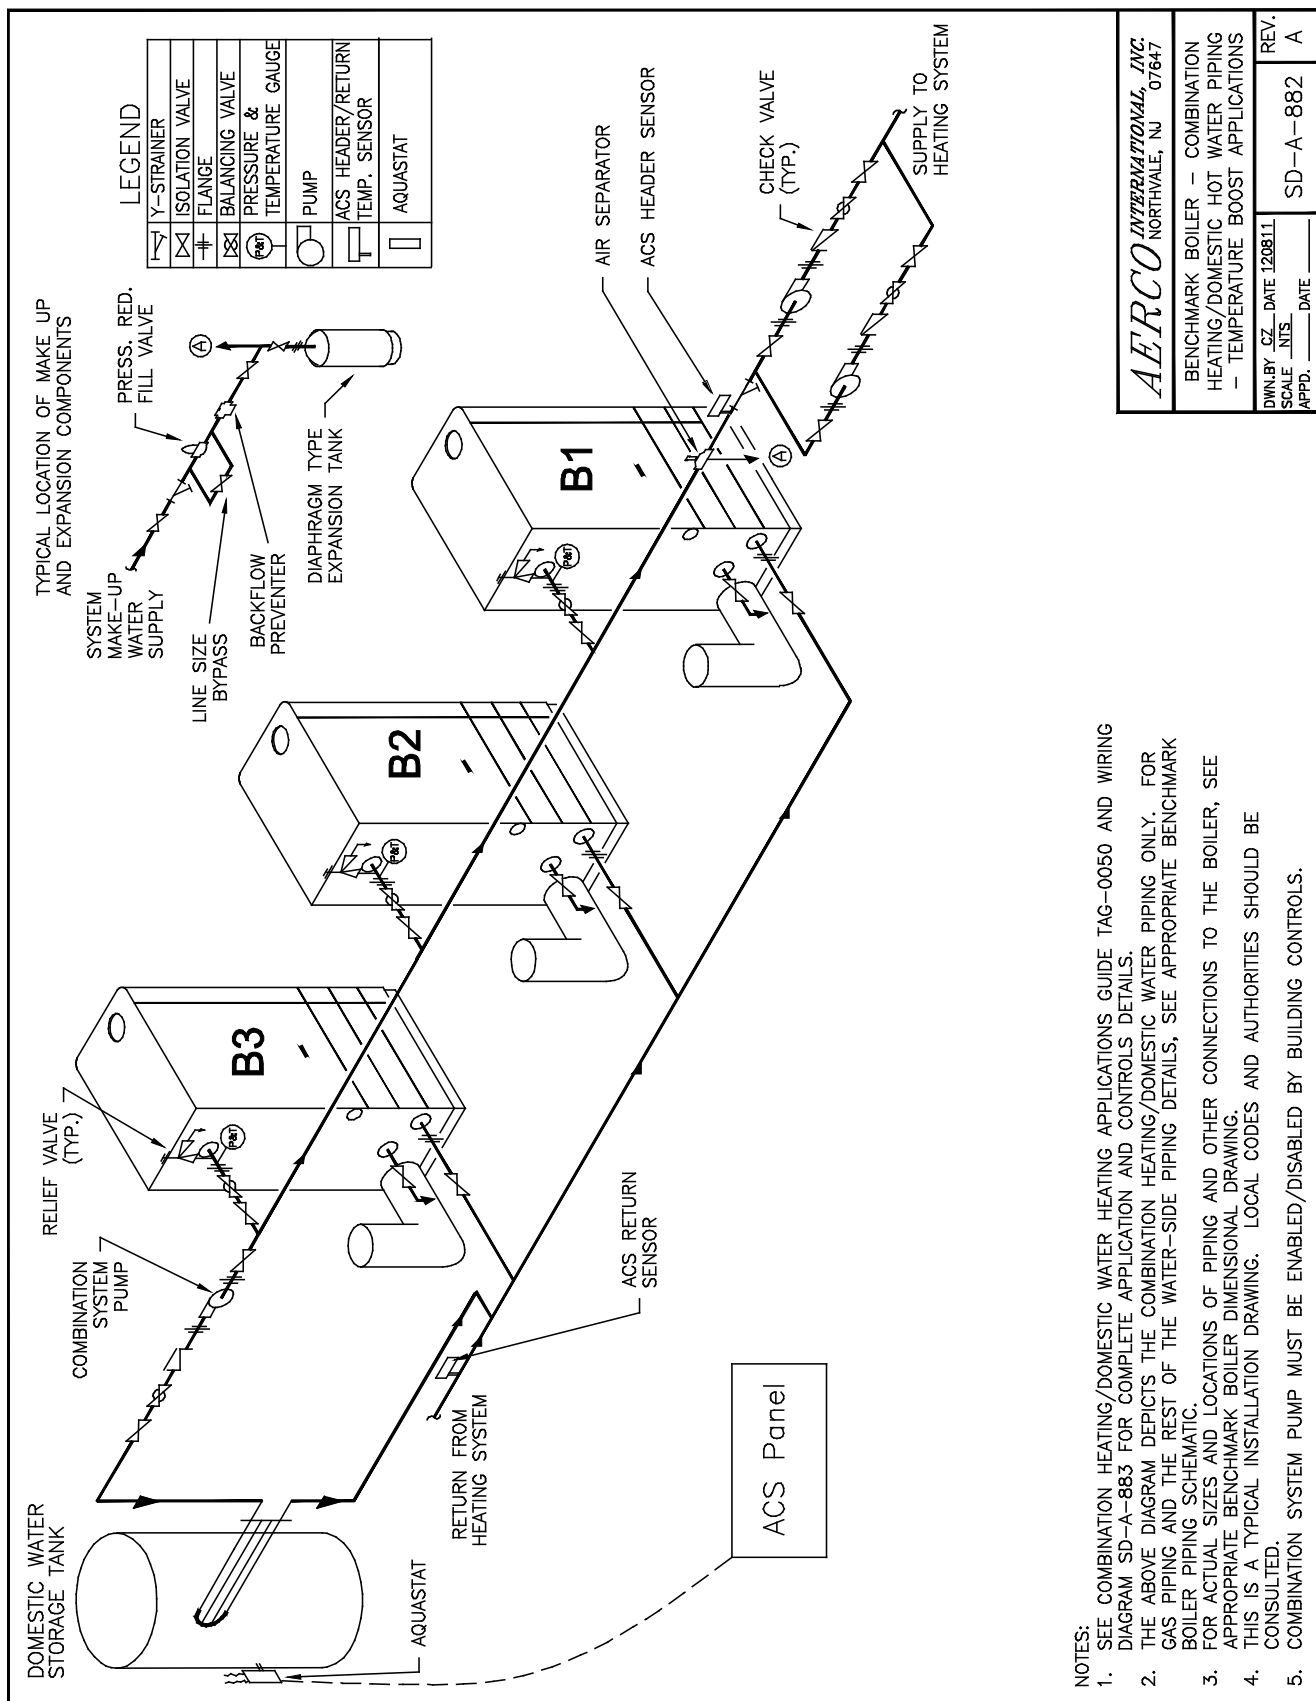


Diagram 8: Benchmark Boiler – Combination Heating/DHW Piping – Temperature Boost Applications

AERCO INTERNATIONAL, INC.
NORTHVALE, NJ 07647


BENCHMARK BOILER – COMBINATION HEATING/DOMESTIC HOT WATER PIPING – TEMPERATURE BOOST APPLICATIONS

DWN. BY: CZ DATE 12/08/11
SCALE: NTS
APPD. _____ DATE _____
REV. SD-A-882 A

AERCO Control System (ACS) Combo Domestic/Space Heating

Applications Guide

TAG-0050_OA

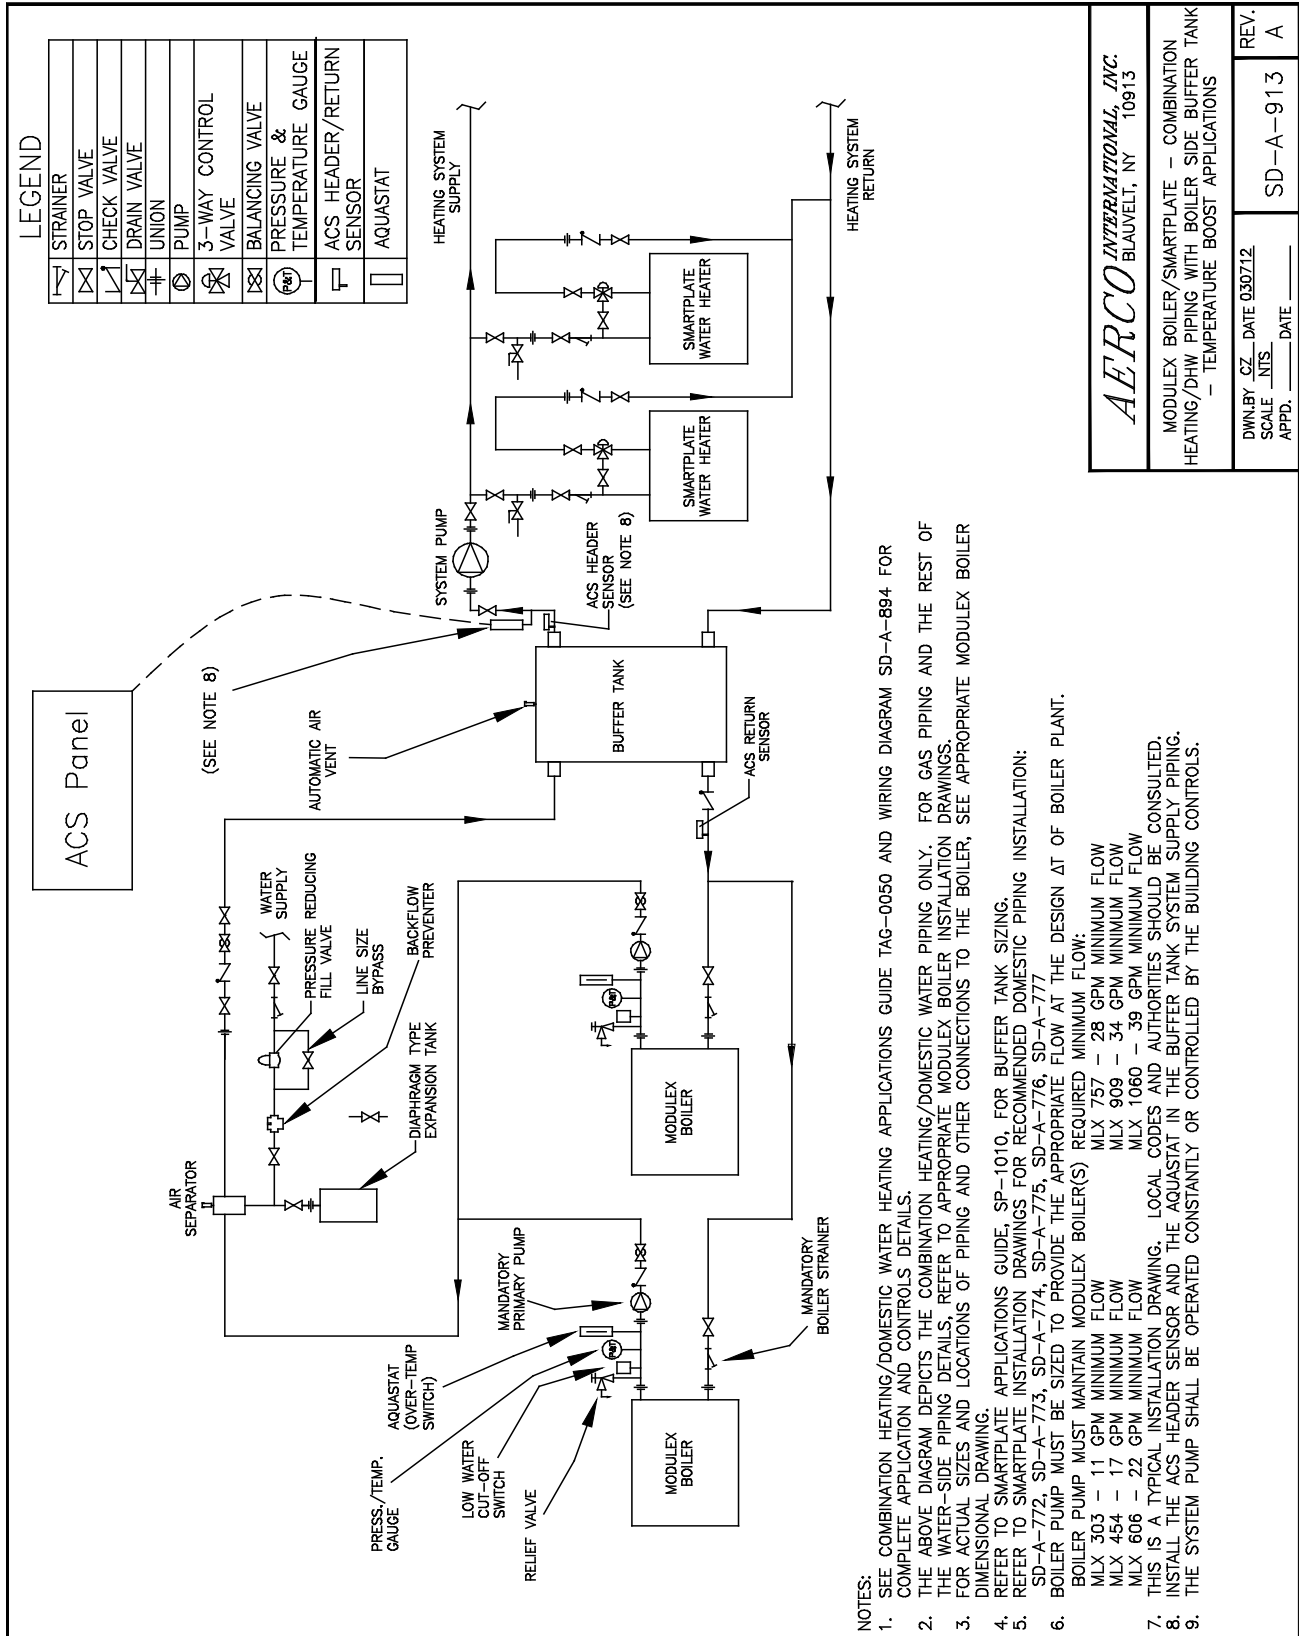

AERCO INTERNATIONAL, INC.
BLAUVELT, NY 10913

MODULEX BOILER/SMARTPLATE - COMBINATION HEATING/DHW PIPING WITH BOILER SIDE BUFFER TANK - TEMPERATURE BOOST APPLICATIONS


DWN.BY: CZ	DATE: 03/07/12	REV.:
SCALE: NTS	APPD.:	A
	DATE:	SD-A-913

Diagram 9: Benchmark Boiler/Smartplate – Combination Heating/DHW Piping w/Boiler Side Buffer Tank – Temperature Boost Applications

AERCO Control System (ACS) Combo Domestic/Space Heating

Applications Guide

TAG-0050_OA

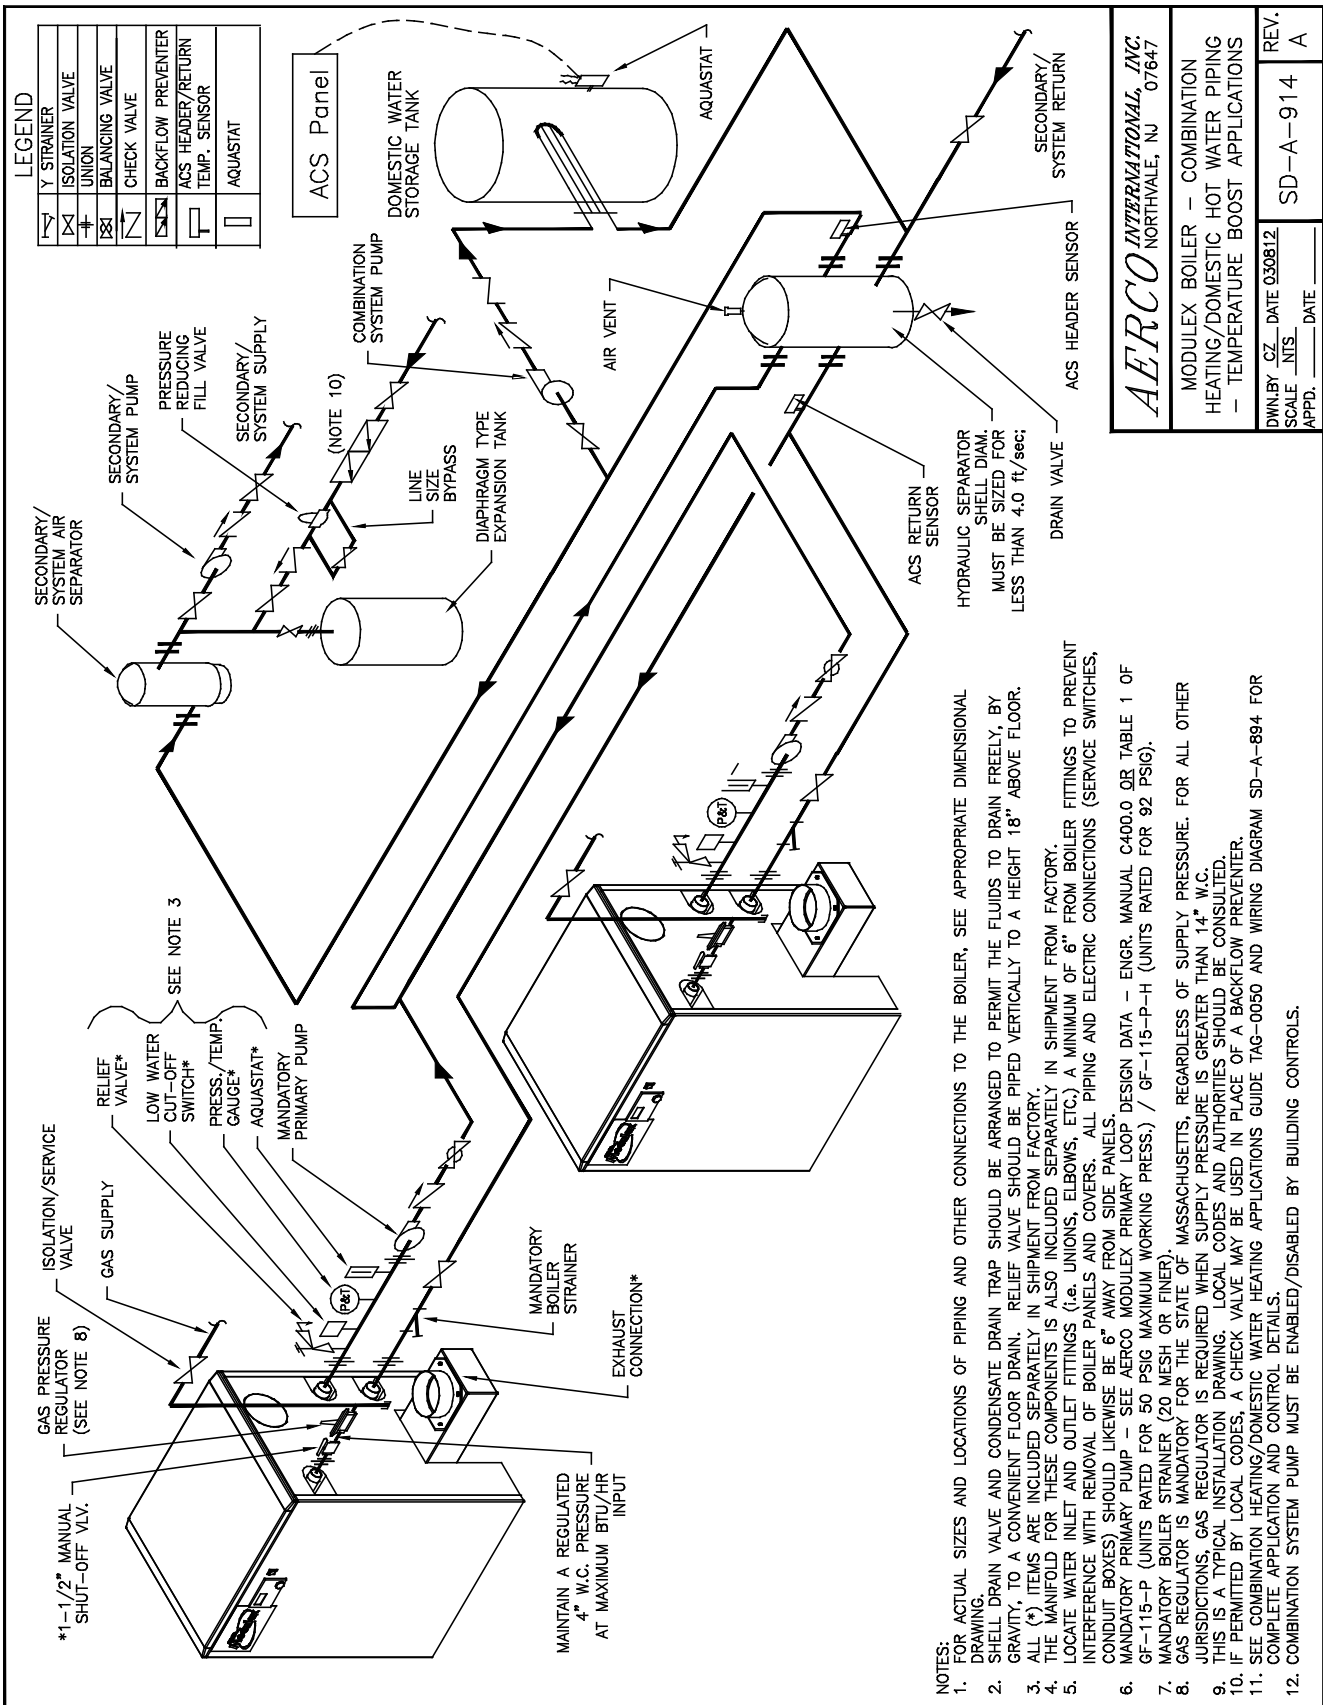

AERCO INTERNATIONAL, INC.
NORTHVALE, NJ 07647

MODULEX BOILER – COMBINATION HEATING/DOMESTIC HOT WATER PIPING – TEMPERATURE BOOST APPLICATIONS

DWN.BY: CZ DATE 03/08/12
SCALE: NTS. DATE _____
APPD. _____ DATE _____

REV. SD-A-914
A

AERCO Control System (ACS) Combo Domestic/Space Heating

Applications Guide

TAG-0050_0A

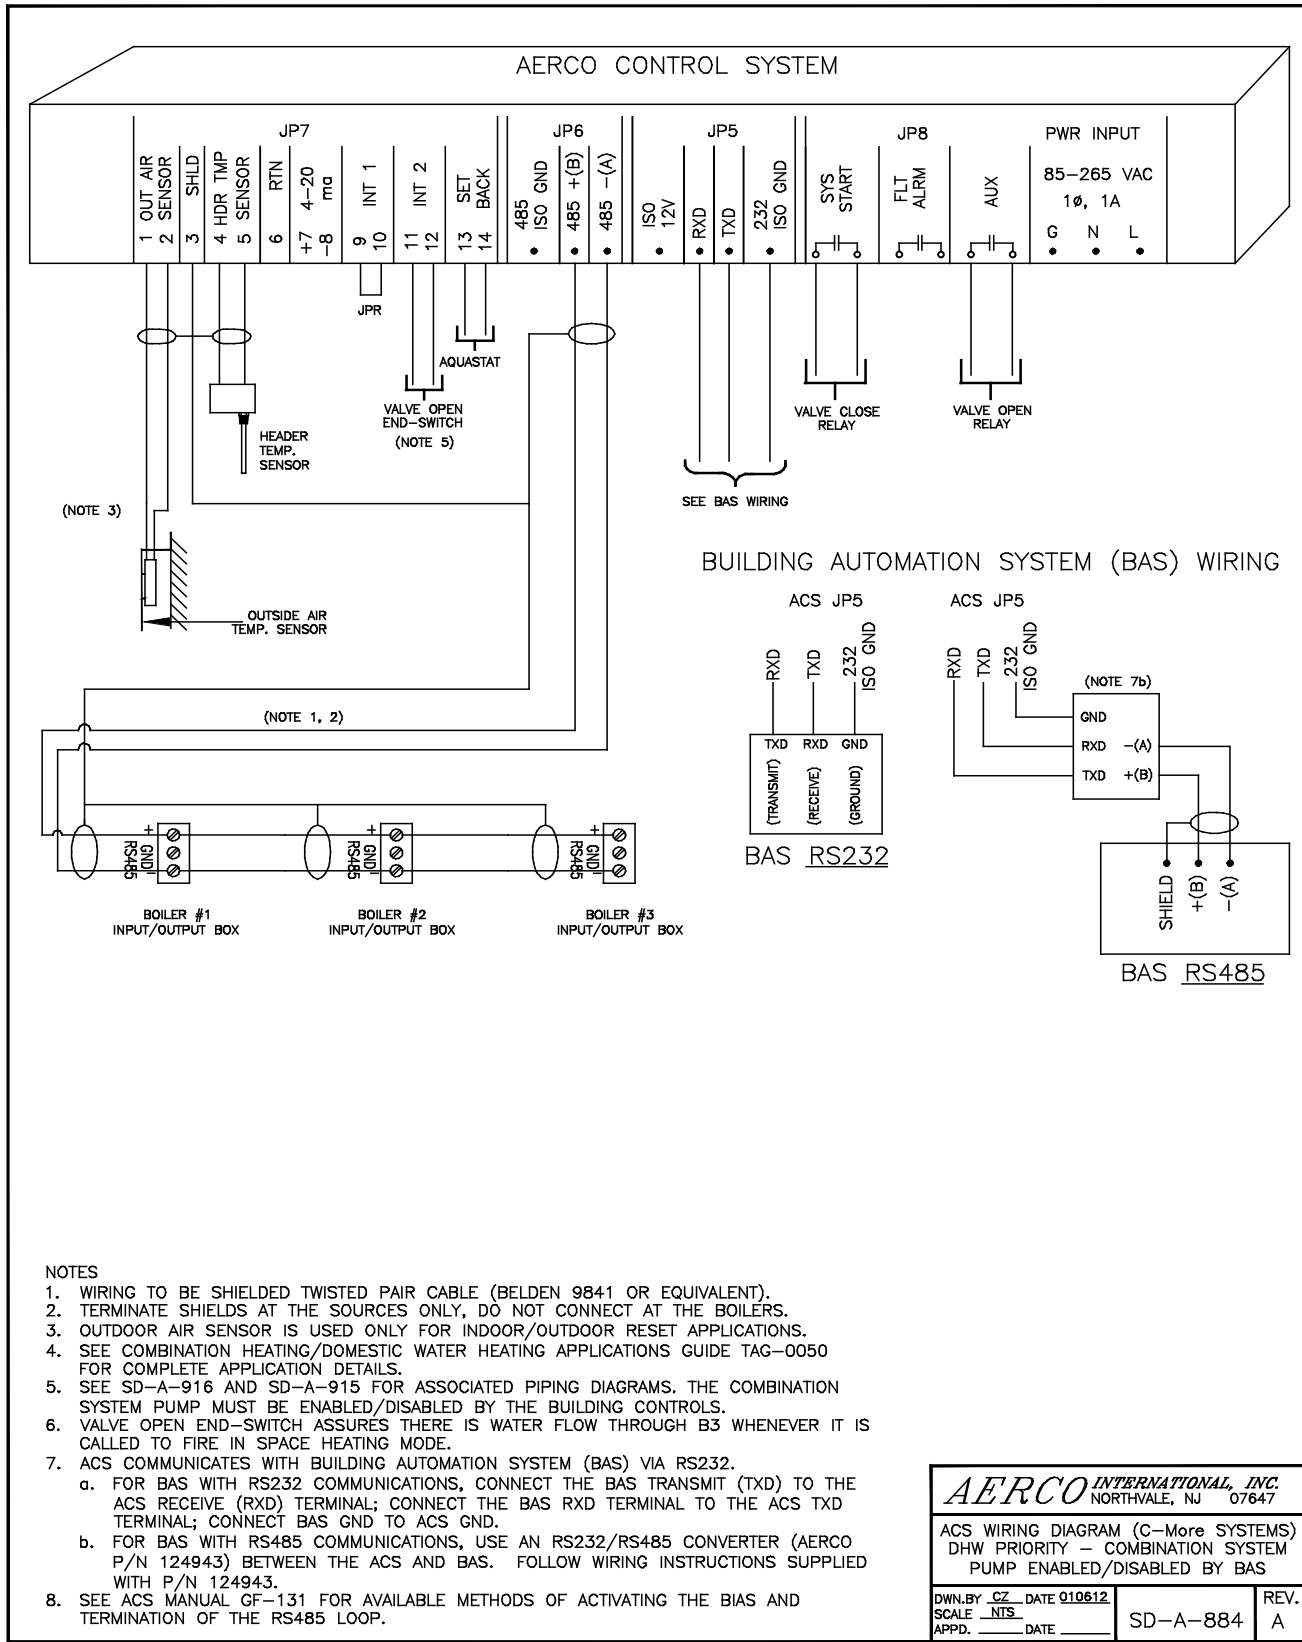


Diagram 11: ACS Wiring Diagram (C-More Systems) DHW Priority - Combination System Pump Enabled/Disabled by BAS

AERCO Control System (ACS) Combo Domestic/Space Heating Applications Guide

TAG-0050_OA

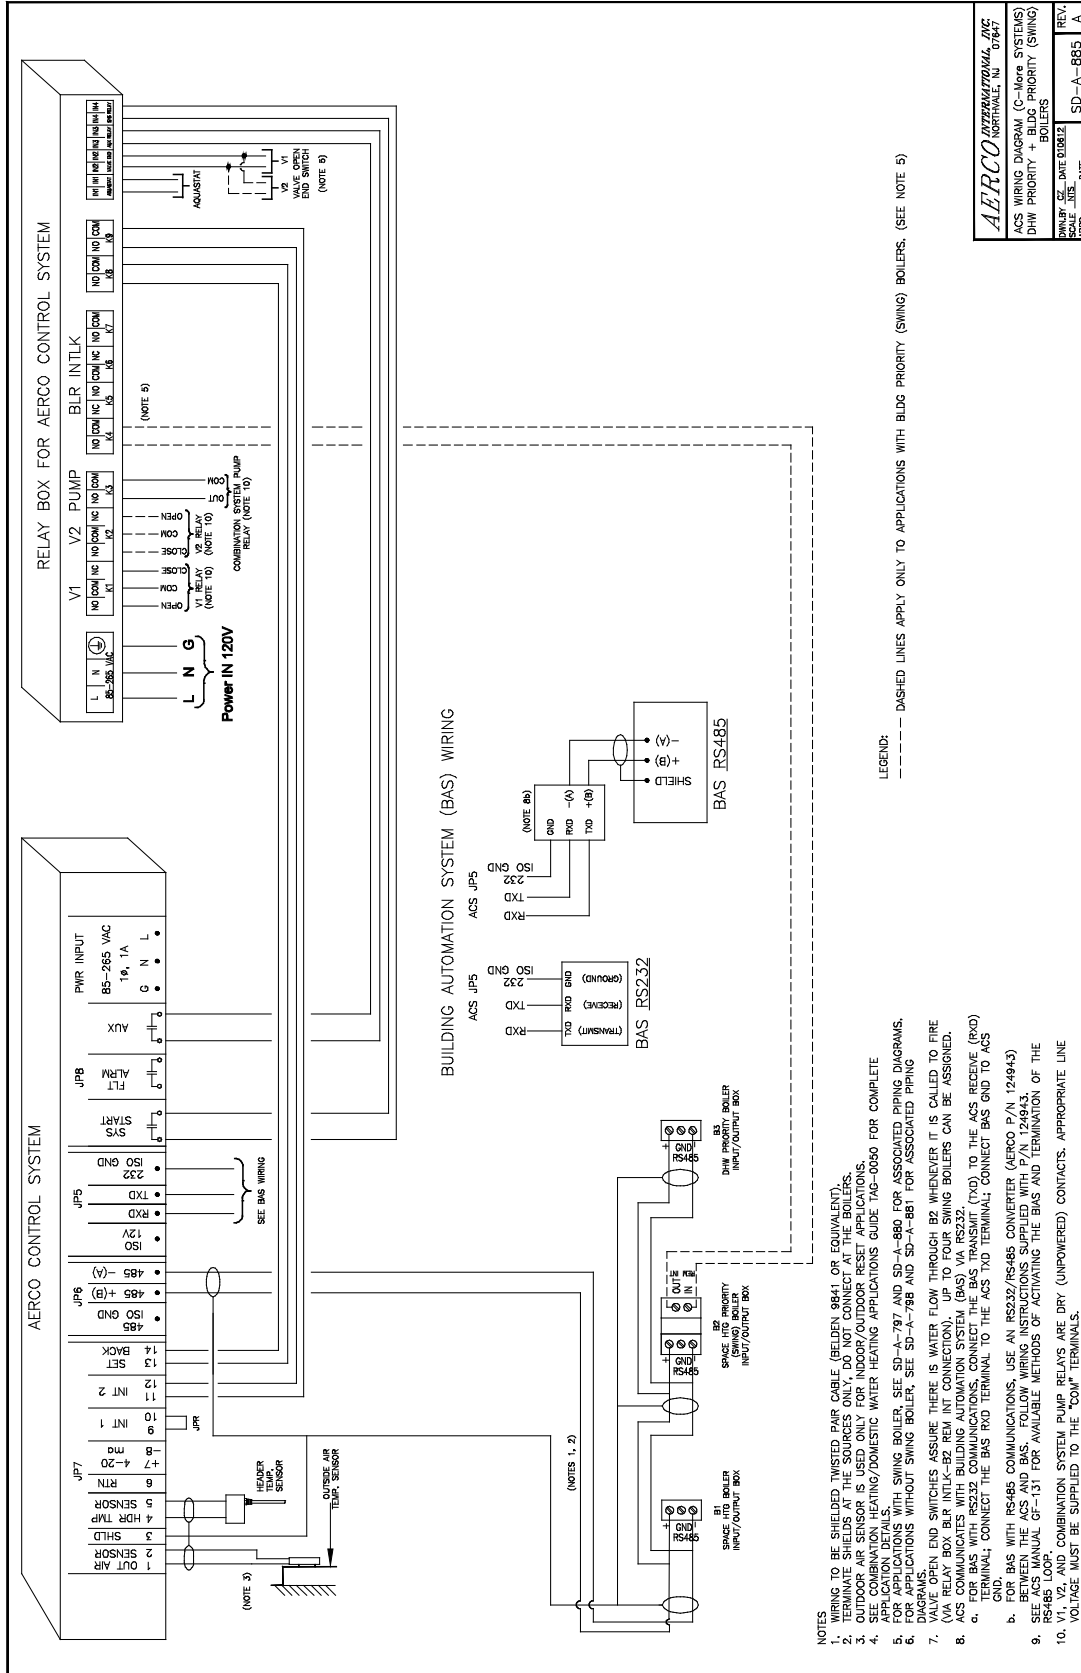


Diagram 12: ACS Wiring Diagram (C-More Systems) DHW Priority + Building Priority (Swing) Boilers

AERCO Control System (ACS) Combo Domestic/Space Heating

Applications Guide

TAG-0050_0A

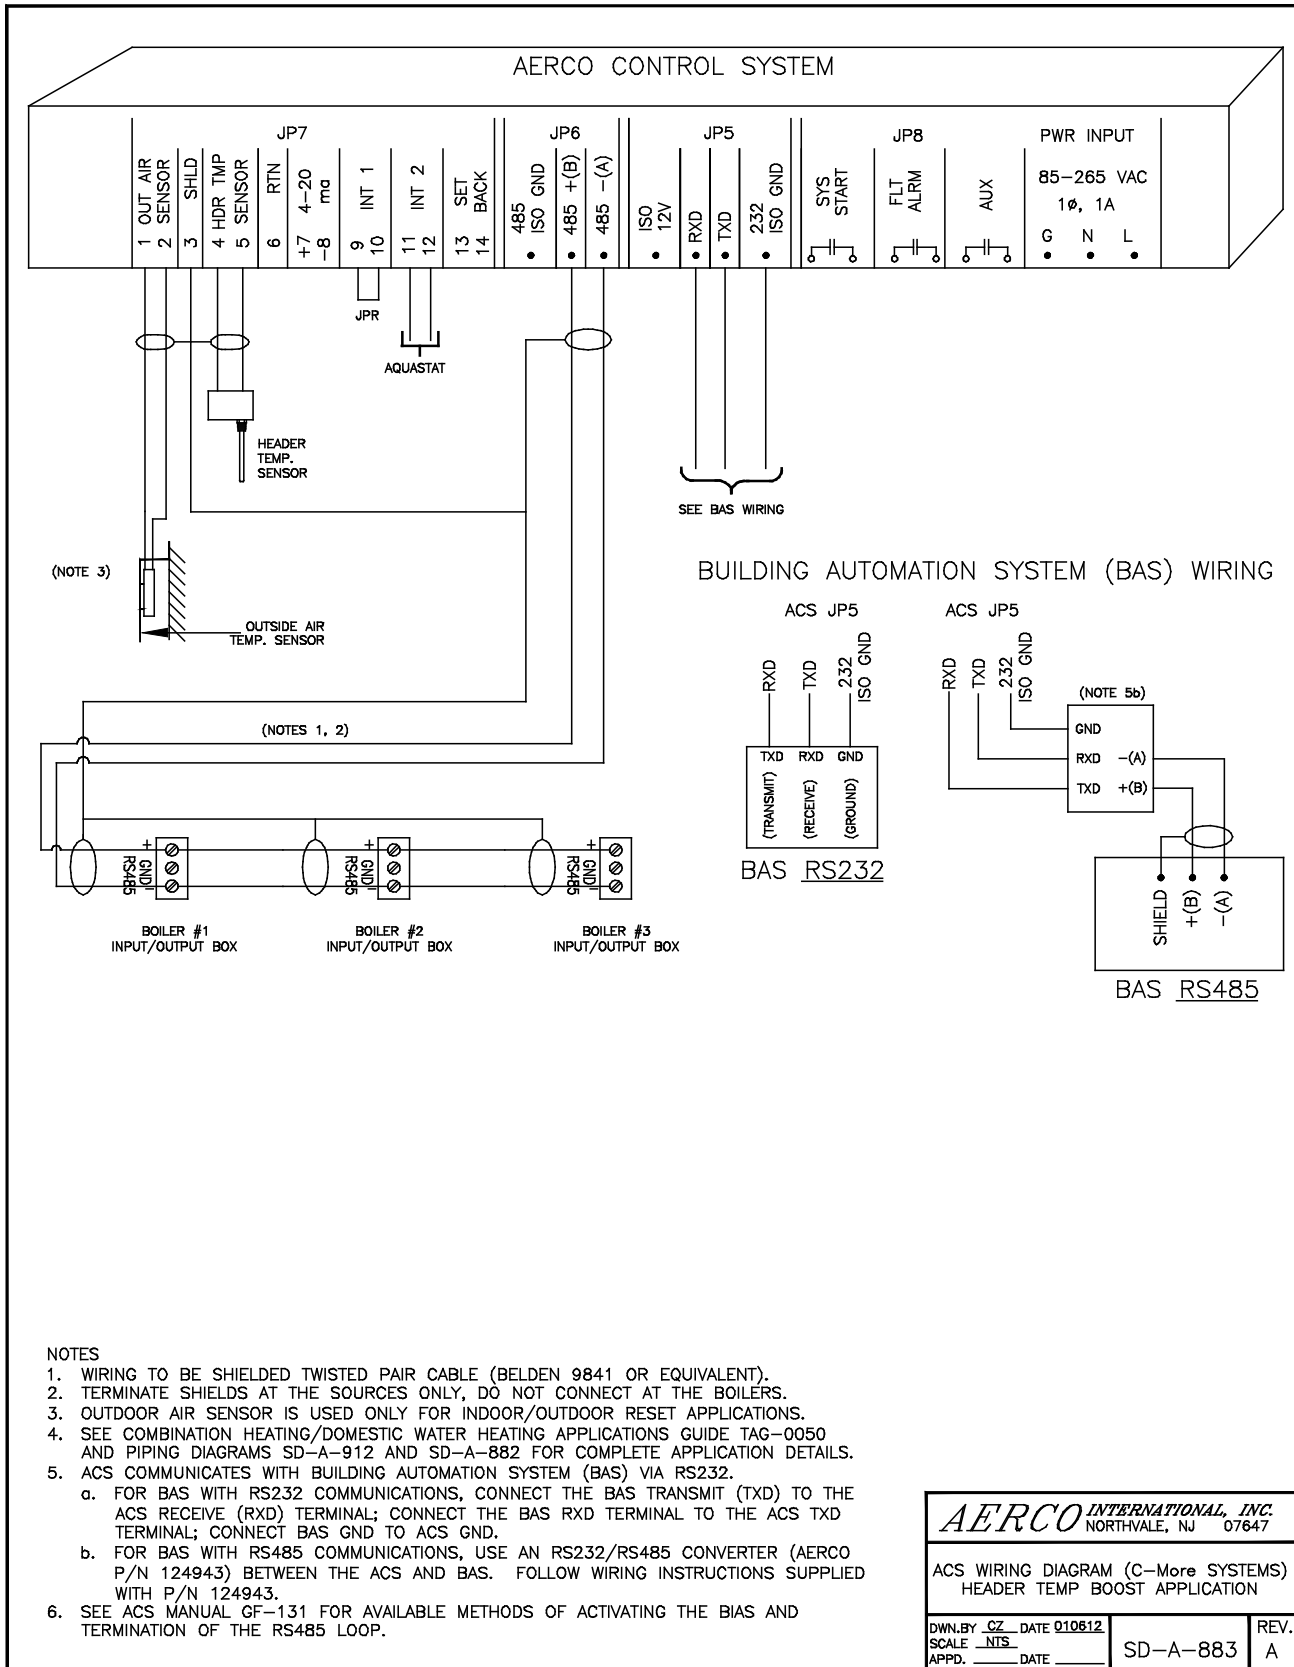


Diagram 13: ACS Wiring Diagram (C-More Systems) Header Temperature Boost Application

AERCO INTERNATIONAL, INC. NORTHVALE, NJ 07647		
ACS WIRING DIAGRAM (C-More SYSTEMS) HEADER TEMP BOOST APPLICATION		
DWN. BY <u>CZ</u> DATE <u>010612</u>	SD-A-883	REV. <u>A</u>
SCALE <u>NTS</u>		
APPD. _____ DATE _____		

AERCO Control System (ACS) Combo Domestic/Space Heating

Applications Guide

TAG-0050_0A

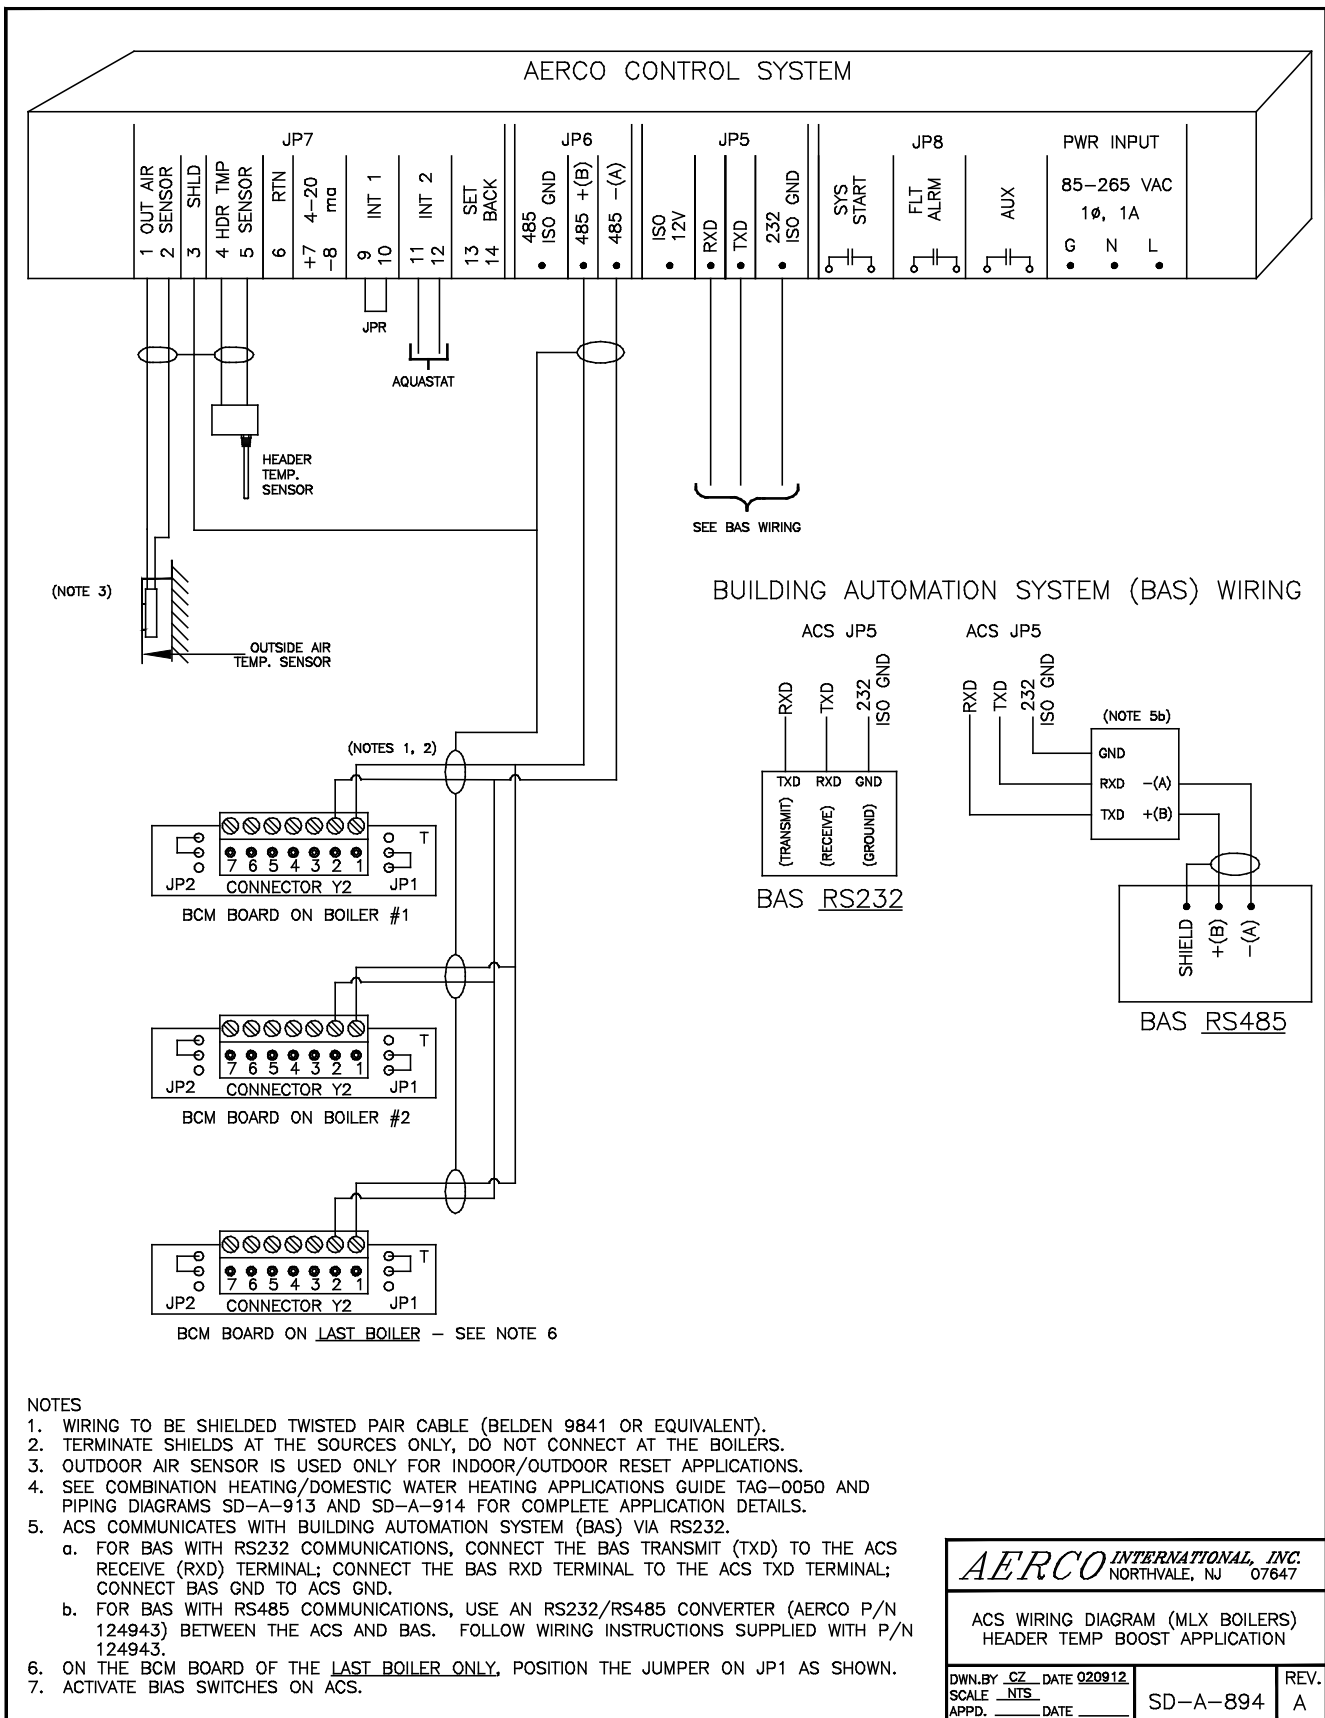


Diagram 14: ACS Wiring Diagram (MLX Boilers) Header Temperature Boost Application

NOTES:

AERCO Control System (ACS) Combo Domestic/Space Heating

Applications Guide

TAG-0050_0A



**AERCO INTERNATIONAL, INC.
100 ORITANI DRIVE, BLAUVELT, NY 10913**

Visit Us at www.aerco.com